



## **PORTFOLIO HOLDER DECISION NOTICE**

### **INDIVIDUAL DECISION BY THE PORTFOLIO HOLDER FOR HIGH QUALITY ENVIRONMENT**

#### **TOPIC – TRAFFIC REGULATION ORDER – HAMBLEDON ROAD, DENMEAD**

#### **PROCEDURAL INFORMATION**

The Access to Information Procedure Rules – Part 4, Section 22 of the Council's Constitution provides for a decision to be made by an individual member of Cabinet.

In accordance with the Procedure Rules, the Corporate Director (Governance), the Chief Executive and the Head of Finance are consulted together with Chairman and Vice Chairman of the Principal Scrutiny Committee and all Members of the relevant Scrutiny Panel (individual Ward Members are consulted separately where appropriate). In addition, all Members are notified.

Five or more of these consulted Members can require that the matter be referred to Cabinet for determination.

#### **Contact Officers:**

##### **Case Officer:**

Neville Crisp. Traffic Engineer. Tel: 01962 848484. Email: ncrisp@winchester.gov.uk

##### **Committee Administrator:**

Nancy Graham. Senior Democratic Services Officer. Tel: 01962 848235.

Email: ngraham@winchester.gov.uk

#### **SUMMARY**

- It is proposed to introduce additional 'No waiting at any time' restrictions in Hambledon Road, Denmead in the immediate vicinity of Denmead Infant School to control parking and waiting to improve safety for all road users.
- The proposal is in keeping with the Corporate Priorities in its attempt to improve traffic management, road safety and the environment.
- No objections were received in response to the proposal.

- The cost of the proposal will be funded through the Traffic Management Agency Agreement with Hampshire County Council. There are no additional enforcement costs.
- Copy of plan showing the location of the proposal is attached. (Appendix 1)
- Copy of schedule and a statement of reasons as recommended are attached. (Appendix 2)

### **DECISION**

- It is recommended to introduce 'No waiting at any time' restrictions in Hambledon Road, Denmead as advertised.
- That the Head of Legal Services be authorised to make the necessary order.

### **REASON FOR THE DECISION AND OTHER ALTERNATIVE OPTIONS CONSIDERED AND REJECTED**

See Summary.

### **RESOURCE IMPLICATIONS:**

No implications.

### **CONSULTATION UNDERTAKEN ON THE DECISION**

- All residents in the vicinity of the proposals were consulted by letter to establish the preferred extent of any additional waiting restrictions.
- Following this consent to proceed to formal advertisement was sent to all local Ward Members, County Councillor, Police and Denmead Parish Council.
- Proposal notices were subsequently placed in the Mid Hants Observer and posted on street accordingly. (Appendix 3)

### **FURTHER ALTERNATIVE OPTIONS CONSIDERED AND REJECTED FOLLOWING PUBLICATION OF THE DRAFT PORTFOLIO HOLDER DECISION NOTICE**

None.

**DECLARATION OF INTERESTS BY THE DECISION MAKER OR A MEMBER OR OFFICER CONSULTED**

None.


**DISPENSATION GRANTED BY THE STANDARDS COMMITTEE**

Not applicable.

**Approved by: (signature)**

**Date of Decision: 21.04.11**

**Councillor Eleanor Bell – Portfolio Holder for High Quality Environment**

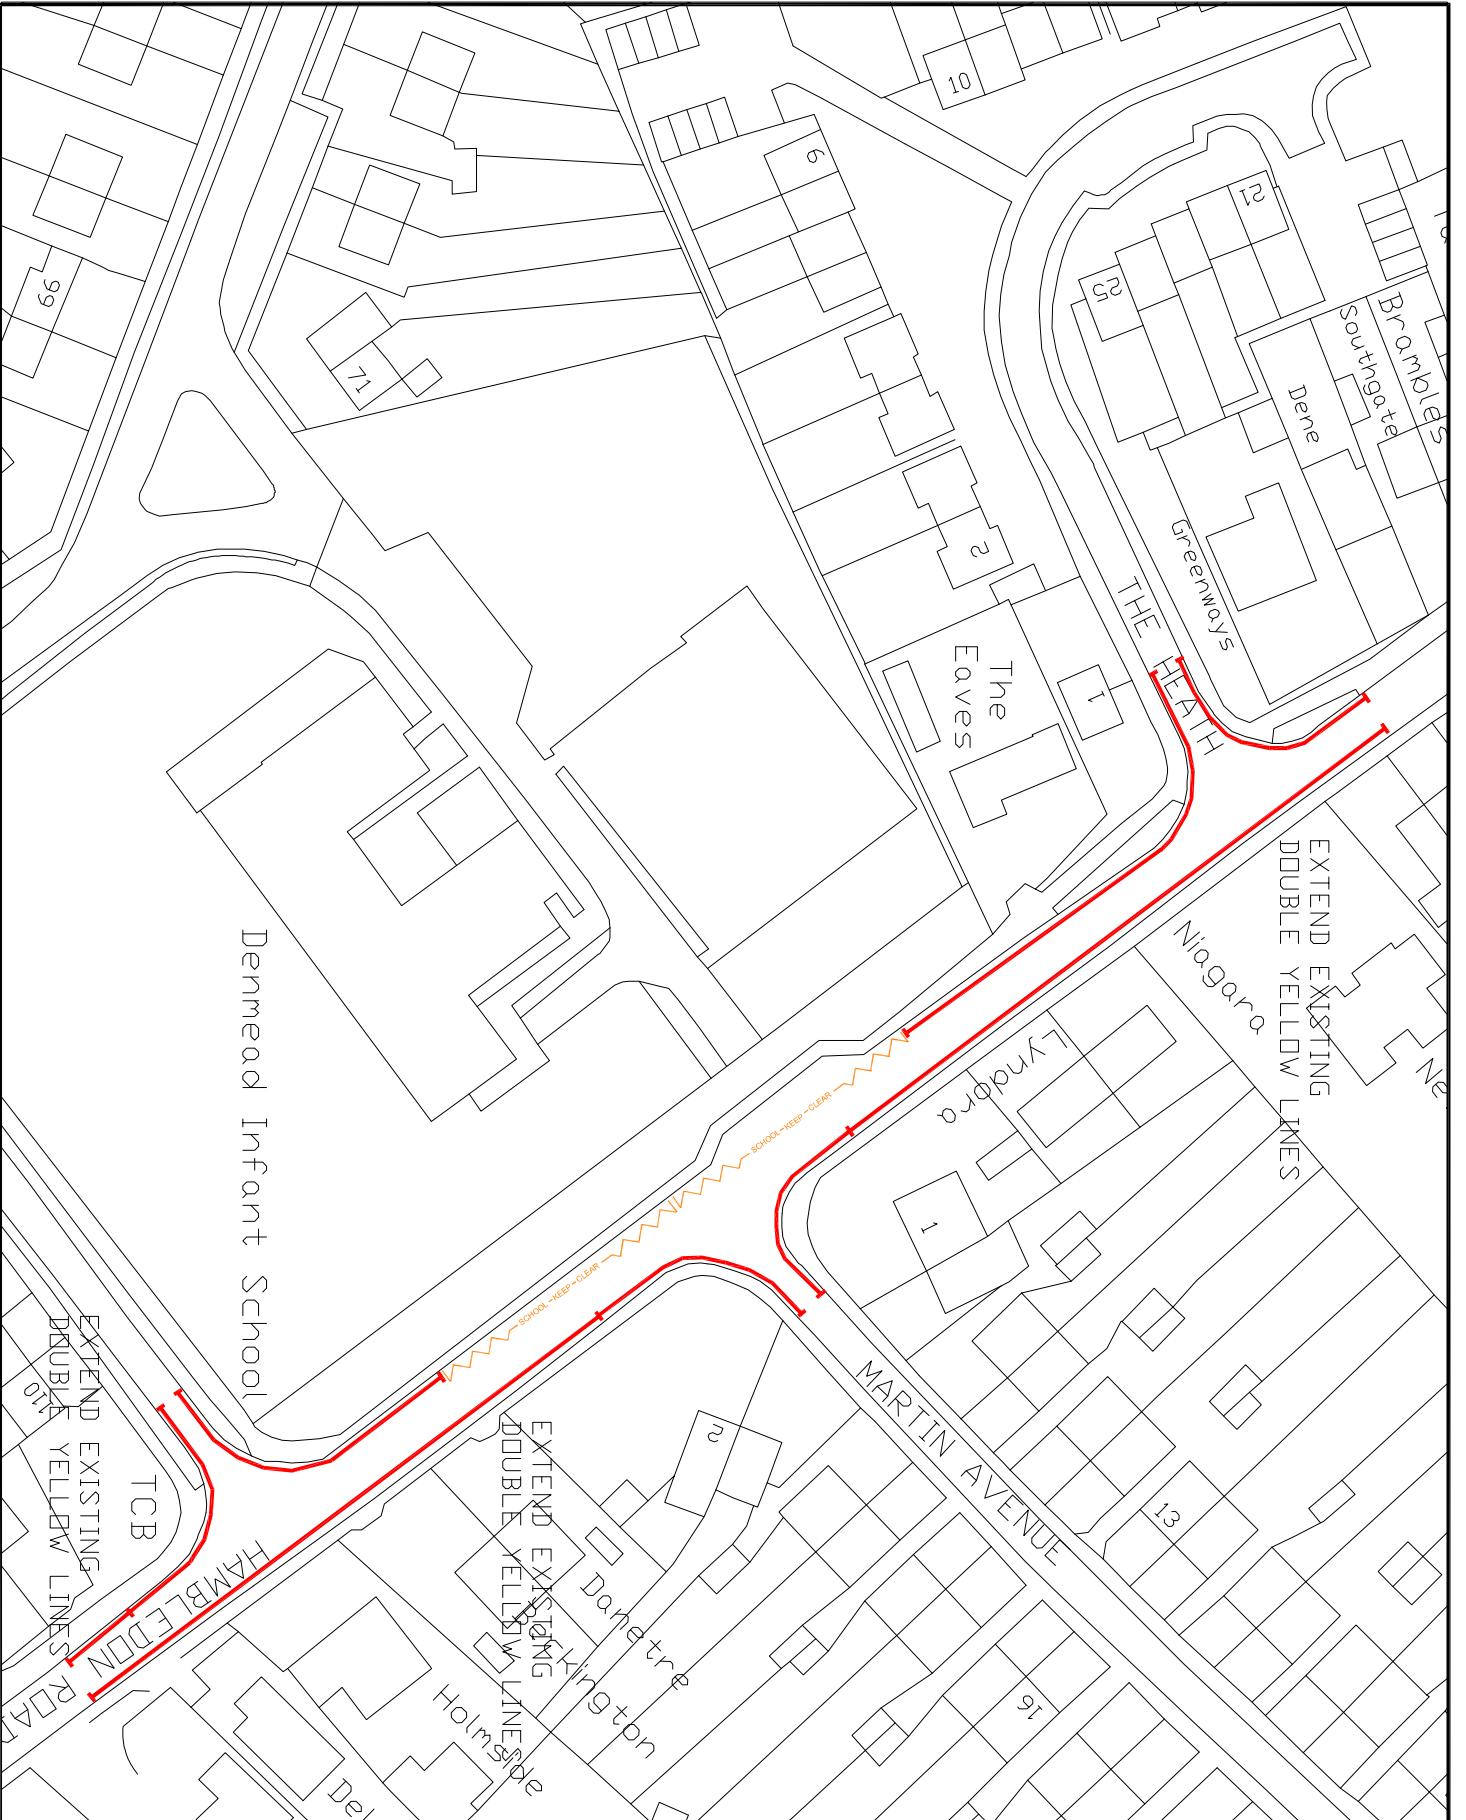

© Crown Copyright. All rights reserved  
 Winchester City Council  
 Licence No. 100018301

— NO WAITING AT ANY TIME  
 DOUBLE YELLOW LINES  
 (TO DfA 10181 50mm WIDE)

Rev	Description	Date	Drawn



**Winchester**  
 City Council

OPERATIONS GROUP  
 ACCESS & INFRASTRUCTURE

City Offices  
 Colebrook Street  
 Winchester,  
 SO23 9LU

© Winchester City Council

Project: TRAFFIC ORDERS

Title: HAMBLETON ROAD  
 DENMEAD

Scale: NTS	Date: JAN 2011
Drawn: NYC	Checked:
DrG. No. 810402/227/002	Status:

**PROPOSED ADDITION TO ORDER-**WINCHESTER CITY COUNCILROAD TRAFFIC REGULATION ACT 1984THE WINCHESTER CITY COUNCIL (VARIOUS ROADS, DENMEAD)  
(PARKING PLACES AND RESTRICTION OF WAITING) ORDER 2008**STATEMENT OF REASONS:-**

The scheme is being proposed on traffic management and road safety grounds to prevent obstructive parking of vehicles which hinder access, visibility and safety.

**EXISTING ITEMS TO BE REPLACED:-**

<b><u>NO WAITING AT ANY TIME</u></b>		
<b>NAME OF ROAD</b>	<b>SIDE</b>	<b>DESCRIPTION</b>
HAMBLEDON ROAD (B2150)	NORTH- EAST	FROM A POINT 17.2 METRES NORTH-WEST OF ITS JUNCTION WITH MARTIN AVENUE TO A POINT 13.7 METRES SOUTH-EAST OF THAT JUNCTION.
HAMBLEDON ROAD (B2150)	NORTH- WEST	FROM A POINT 24.0 METRES NORTH-WEST OF ITS JUNCTION WITH BERE ROAD TO A POINT 15.3 METRES SOUTH-EAST OF THAT JUNCTION.

**PROPOSED ITEMS:-**

<b><u>NO WAITING AT ANY TIME</u></b>		
<b>NAME OF ROAD</b>	<b>SIDE</b>	<b>DESCRIPTION</b>
HAMBLEDON ROAD (B2150)	NORTH- EAST	FROM A POINT 99.7 METRES NORTH-WEST OF ITS JUNCTION WITH MARTIN AVENUE TO A POINT 93.8 METRES SOUTH-EAST OF THAT JUNCTION.
HAMBLEDON ROAD (B2150)	<b>SOUTH- WEST</b>  (correction to error in original order)	FROM A POINT 24.0 METRES NORTH-WEST OF ITS JUNCTION WITH BERE ROAD TO A POINT 23.0 METRES SOUTH-EAST OF THAT JUNCTION.

**Notice of Proposals of making of Various Road Traffic Regulation Orders  
Affecting the District of Winchester City Council**

Winchester City Council as agents for Hampshire County Council proposes making the undermentioned road traffic regulation order:-

3. The Hampshire (Various Roads, Denmead) (Parking Places And Restriction Of Waiting) Order 2008 (Variation No.4) Order 2011

The effect of this order will be to extend no waiting zones in Hambledon Road, Denmead . Details are as follows:-

<u>NO WAITING AT ANY TIME</u>		
<i>NAME OF ROAD</i>	<i>SIDE</i>	<i>DESCRIPTION</i>
HAMBLEDON ROAD (B2150)	NORTH-EAST	FROM A POINT 99.7 METRES NORTH-WEST OF ITS JUNCTION WITH MARTIN AVENUE TO A POINT 93.8 METRES SOUTH-EAST OF THAT JUNCTION.
HAMBLEDON ROAD (B2150)	SOUTH-WEST  (correction to error in original order)	FROM A POINT 24.0 METRES NORTH-WEST OF ITS JUNCTION WITH BERE ROAD TO A POINT 23.0 METRES SOUTH-EAST OF THAT JUNCTION.

Further Details :\_ a copy of this notice, the proposed orders, and maps showing the location and effect of the proposals, a statement of reasons and the orders to be varied may be inspected during usual office hours at the following place:-

(i) City Offices, Colebrook Street, Winchester.

**OBJECTIONS:** All objections and other representations in respect of this proposal must be sent in writing to the undersigned by 1<sup>st</sup> April 2011 .  
All objections must state the grounds on which they are made.

Dated this 2<sup>nd</sup> day of March 2011  
H. N. Bone, Head of Legal Services, Winchester City Council,  
City Offices, Colebrook Street, Winchester, Hampshire.