



Winchester City Council

PORTFOLIO HOLDER DECISION NOTICE

INDIVIDUAL DECISION BY THE PORTFOLIO HOLDER FOR HIGH QUALITY ENVIRONMENT

TOPIC – PROPOSED TRAFFIC REGULATION ORDER – INTRODUCTION OF NO WAITING AT ANY TIME, ST PETER STREET, WINCHESTER

PROCEDURAL INFORMATION

The Access to Information Procedure Rules – Part 4, Section 22 of the Council's Constitution provides for a decision to be made by an individual member of Cabinet.

In accordance with the Procedure Rules, the Corporate Director (Governance), the Chief Executive and the Head of Finance are consulted together with Chairman and Vice Chairman of the Principal Scrutiny Committee and all Members of the relevant Scrutiny Panel (individual Ward Members are consulted separately where appropriate). In addition, all Members are notified.

Five or more of these consulted Members can require that the matter be referred to Cabinet for determination.

Contact Officers:

Case Officer:

Sara Kendall. Traffic Technician. Tel: 01962 848241. Email: skendall@winchester.gov.uk

Committee Administrator:

Nancy Graham. Senior Democratic Services Officer. Tel: 01962 848235.
Email: ngraham@winchester.gov.uk

SUMMARY

- It is proposed to introduce 'No Waiting At Any Time' restrictions in St Peter Street, Winchester.
- The proposal is in keeping with the Corporate Priorities in its attempt to improve traffic management, road safety and the environment.
- No objections to the proposal as advertised have been received.

- The cost of the proposal will be funded through the Traffic Management Agency Agreement with Hampshire County Council. There are no additional enforcement costs.
- Copy of the plan showing the location of the proposal is attached (Appendix 1).
- Copy of proposed schedule and a statement of reasons are attached (Appendix 2).
- Copy of the proposal notice is attached (Appendix 3).

DECISION

- It is recommended to introduce 'No Waiting At Any Time' restrictions in St Peter Street, Winchester as advertised and the Head of Legal Services be authorised to make the necessary order.

REASON FOR THE DECISION AND OTHER ALTERNATIVE OPTIONS CONSIDERED AND REJECTED

See Summary.

FURTHER ALTERNATIVE OPTIONS CONSIDERED AND REJECTED FOLLOWING PUBLICATION OF THE DRAFT PORTFOLIO HOLDER DECISION NOTICE

None.

DECLARATION OF INTERESTS BY THE DECISION MAKER OR A MEMBER OR OFFICER CONSULTED

None.


DISPENSATION GRANTED BY THE STANDARDS COMMITTEE

N/A.

Approved by: (signature)

Date of Decision: 09.12.10

Councillor Eleanor Bell – Portfolio Holder for High Quality Environment

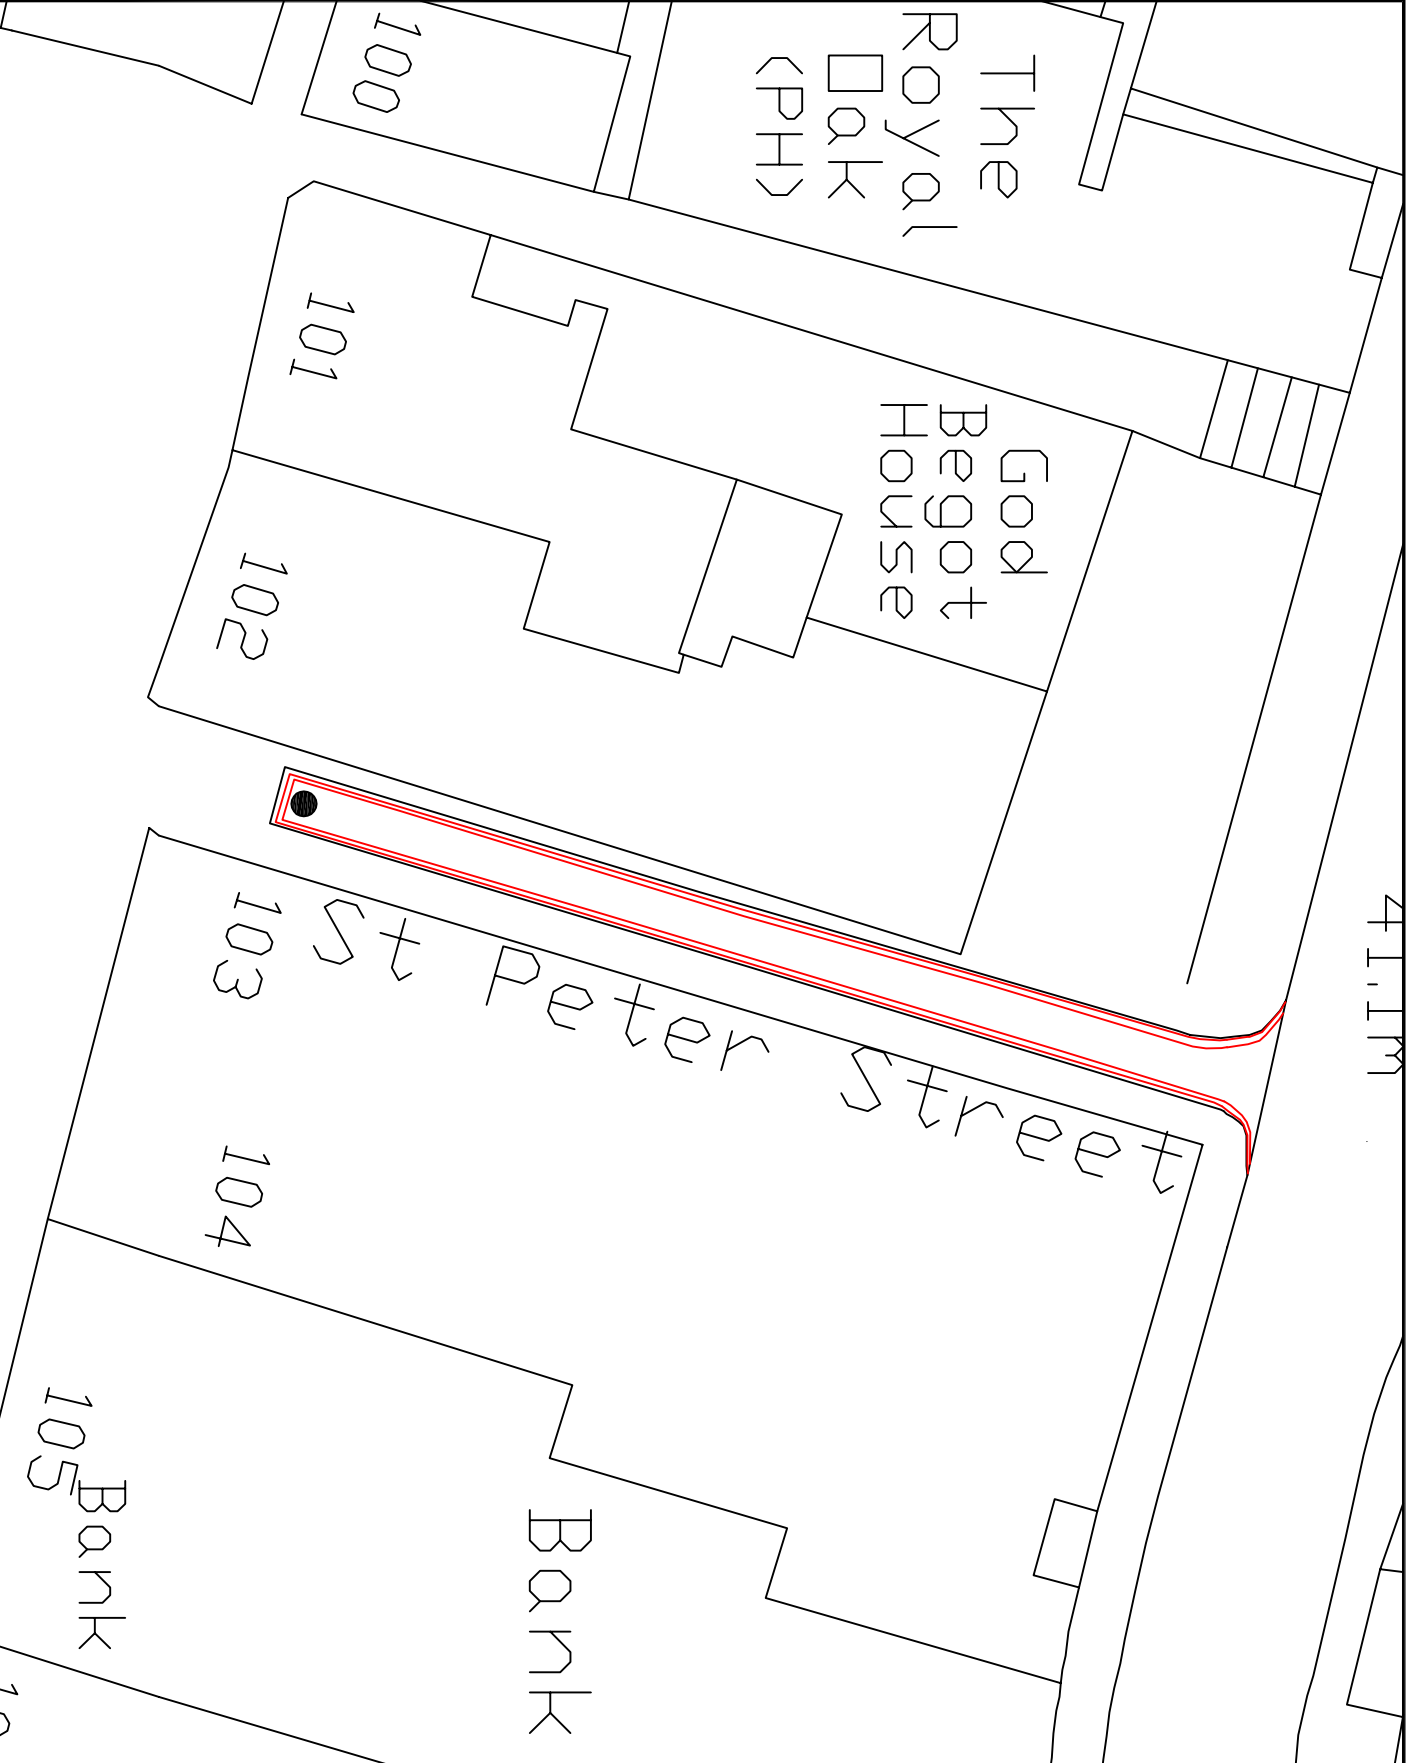

41.11M

© Crown Copyright. All rights reserved
 Winchester City Council
 Licence No. 100018301



— No Waiting At Any Time

Scale	Description
1:1000	ASPH
1:1000	CONC
1:1000	DRWING



Winchester
 City Council

OPERATIONS GROUP
 ACCESS & INFRASTRUCTURE
 City Offices
 Colebrook Street
 Winchester,
 SO23 9JL



Project: Traffic Regulation Order

Title: St Peter Street
 Bollards and TRO

Scale: NTS	Date: 26/07/10
Drawn: SK	Checked:
Drwg. No: 810402/213	Status:

PROPOSED VARIATION TO:-

HAMPSHIRE COUNTY COUNCIL

ROAD TRAFFIC REGULATION ACT 1984

THE HAMPSHIRE (VARIOUS ROADS, WINCHESTER)
(PARKING PLACES AND RESTRICTION OF WAITING)
(CONTROLLED ZONE) ORDER 2002

STATEMENT OF REASONS FOR REVISION:-

On traffic management and road safety grounds to ensure unobstructed access.

PROPOSED ITEMS

SCHEDULE II

No Waiting At Any Time

<u>Road Name</u>	<u>Side</u>	<u>Description</u>	<u>Zone</u>
ST PETER STREET	BOTH	BETWEEN ITS JUNCTION WITH ST GEORGES STREET AND A POINT 31.4 METRES SOUTH-WEST OF THAT JUNCTION.	M

**Notice of Proposals of making of Various Road Traffic Regulation Orders
Affecting the District of Winchester City Council**

Winchester City Council as agents for Hampshire County Council proposes making the undermentioned road traffic regulation order:-

“The Hampshire (Various Roads, Winchester) (Parking Places and Restriction of Waiting) (Controlled Zone) Order 2002 (Variation No. 57) Order 2009

The effect of this order will be to extend no waiting zones and introduce No Waiting at any time in St Peter Street. Details are as follows:-

No Waiting At Any Time

<u>Road Name</u>	<u>Side</u>	<u>Description</u>	<u>Zone</u>
ST PETER STREET	BOTH	BETWEEN ITS JUNCTION WITH ST GEORGES STREET AND A POINT 31.4 METRES SOUTH-WEST OF THAT JUNCTION	M

FURTHER DETAILS : a copy of this notice, the proposed orders, and maps showing the location and effect of the proposals, a statement of reasons and the order to be varied may be inspected during usual office hours at the following place:-

- (i) City Offices, Colebrook Street, Winchester.

OBJECTIONS: All objections and other representations in respect of this proposal must be sent in writing to the undersigned by 18th November 2010

All objections must state the grounds on which they are made.

Dated this 7th day of October 2010
H. N. Bone, Head of Legal Services, Winchester City Council,
City Offices, Colebrook Street, Winchester, Hampshire.