



PORTFOLIO HOLDER DECISION NOTICE

INDIVIDUAL DECISION BY THE PORTFOLIO HOLDER FOR ENVIRONMENT AND TRANSPORT

TOPIC – PARKING AND WAITING RESTRICTIONS, FINCH'S LANE, HAZELEY ROAD AND PARK LANE, TWYFORD

PROCEDURAL INFORMATION

The Access to Information Procedure Rules – Part 4, Section 22 of the Council's Constitution provides for a decision to be made by an individual member of Cabinet.

In accordance with the Procedure Rules, the Corporate Director (Governance), the Chief Executive and the Head of Finance are consulted together with Chairman and Vice Chairman of The Overview and Scrutiny Committee and any other relevant overview and scrutiny committee. In addition, all Members are notified.

If five or more Members from those informed so request, the Leader may require the matter to be referred to Cabinet for determination.

Contact Officers:

Case Officer: Sara Kendall – Traffic & Transport Engineer Tel: 01962 848241.
Email: skendall@winchester.gov.uk

Committee Administrator: Nancy Graham. Senior Democratic Services Officer.
Tel: 01962 848235. Email: ngraham@winchester.gov.uk

SUMMARY

- Due to inconsiderate parking, congestion and safety issues, it is proposed that 'No Waiting At Any Time' (double yellow lines) be introduced along Finch's Lane and Park Lane, Twyford.
- It is proposed that the parking bay in Hazeley Road, Twyford has the following restriction on it: 9am to 6pm, 2 Hours Limited Parking, No Return Within 4 Hours.
- The proposal is in keeping with the Corporate Priorities in its attempt to improve traffic management, road safety and the environment.
- Three letters of objections were received to the proposal. One letter commenting on the effect of the advertised proposal was also received.

- All three letters of objections were commenting on the double yellow lines in Park Lane and how this restricts their parking. The three objectors live in houses nearby with no off-street parking and hence park their vehicles in Park Lane. The TRO proposed 12.4 metres of double yellow lines at the junction of High Street. This equates to approximately just over two car lengths and would leave the rest of the road free for parking. The Highway Code states that vehicles should not park opposite or within 10m of a junction and the Police requested these double yellow lines to be proposed due to safety concerns at this junction.
- The letter commenting on the proposals was sent by a resident of Park Lane who has difficulties accessing their driveway due to inconsiderate parking. These proposals may displace two vehicles further towards their residence which was their main concern. This issue is now being dealt with separately from this regulation order in conjunction with the Parish Council and local Ward Members and a solution to the access problem is being discussed.
- The cost of the proposal will be funded through the Traffic Management Agency Agreement with Hampshire County Council. There are no additional enforcement costs.
- Copy of the plan showing the location of the proposals is attached (Appendix 1).
- Copies of proposed schedule and a statement of reasons are attached (Appendix 2).
- Copy of the proposal notice is attached (Appendix 3).
- Copy of the advertised order is attached (Appendix 4).

DECISION

- That the parking and waiting restrictions be introduced in those roads stated above as advertised and the Head of Legal Services be authorised to make the necessary order.

REASON FOR THE DECISION AND OTHER ALTERNATIVE OPTIONS CONSIDERED AND REJECTED

See Summary.

RESOURCE IMPLICATIONS:

The cost of advertising and implementing the traffic regulation order is covered by the Traffic Management agreement with Hampshire County Council.

CONSULTATION UNDERTAKEN ON THE DECISION

- Discussions with the local Ward Member and the Parish Council produced a draft proposal. This was sent to all residents adjacent to the proposed areas asking for their comments.
- After having received and discussed the resident's comments with the Ward Members, a suitable scheme was prepared. This scheme was then submitted to the local Ward Members, Portfolio Holder, County Councillor and Police for their approval to proceed formally.
- All residents adjacent to the proposed areas were subsequently contacted by letter notifying them about the scheme being formally advertised for comment.
- Proposal notices were placed in the Mid Hants Observer and posted on street accordingly. (Appendix 3)

FURTHER ALTERNATIVE OPTIONS CONSIDERED AND REJECTED FOLLOWING PUBLICATION OF THE DRAFT PORTFOLIO HOLDER DECISION NOTICE

None

DECLARATION OF INTERESTS BY THE DECISION MAKER OR A MEMBER OR OFFICER CONSULTED

N/A

DISPENSATION GRANTED BY THE STANDARDS COMMITTEE


N/A

Approved by: (signature)


Date of Decision: 01.02.12

Councillor Weston – Portfolio Holder for Environment and Transport


PROPOSED FINCH'S LANE AND HAZELEY ROAD RESTRICTIONS

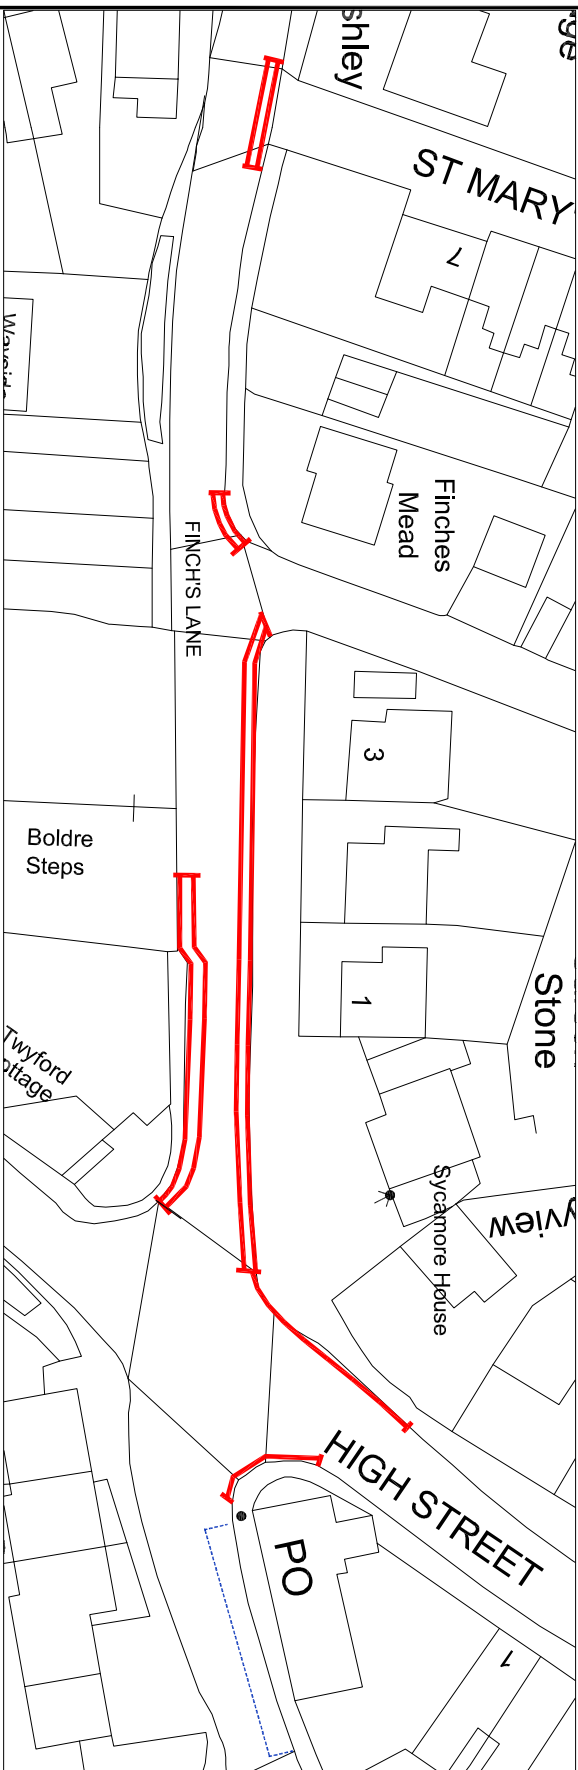

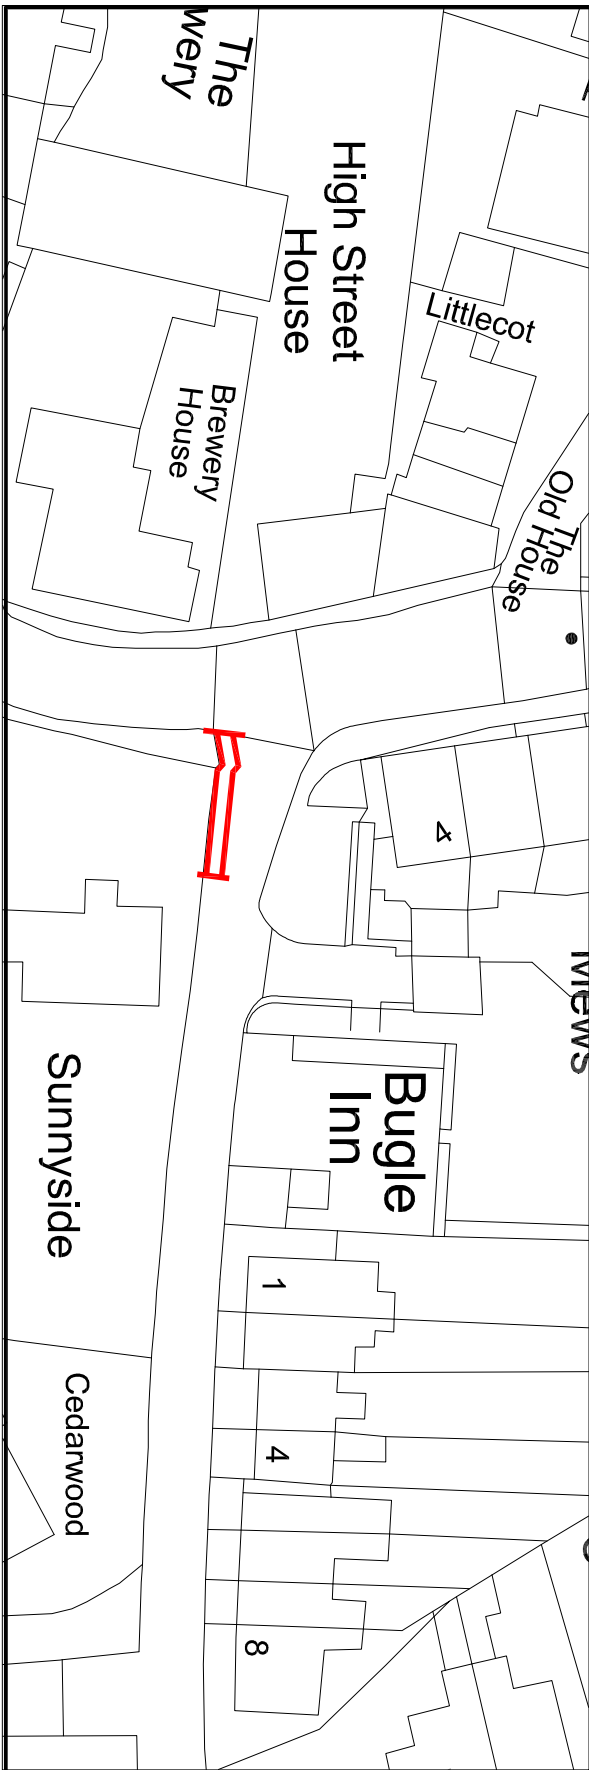


PROPOSED PARK LANE RESTRICTIONS

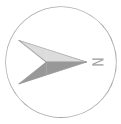

© Crown Copyright. All rights reserved
 Winchester City Council
 Licence No. 100018301



-  Existing Single Yellow Line
9am - 6pm
-  Proposed Double Yellow Lines
-  Proposed Parking Restrictions
MON - SAT 9am to 6pm
2 Hour Limited Waiting,
No Return Within 4 Hours

Rev	Description	Date	Drawn



Winchester
City Council

OPERATIONS GROUP
 ACCESS & INFRASTRUCTURE
 City Offices
 Colebrook Street
 Winchester,
 SO23 9JL



Project: **TRAFFIC ORDERS TWYFORD**
 Title: **TRAFFIC REGULATION ORDER FINCH'S LANE/PARK LANE TWYFORD**

Scale: NTS	Date: 15/08/11
Drawn: SK	Checked:
DrG. No. 810402/73A/003	Status:

PROPOSED NEW ORDER-

WINCHESTER CITY COUNCIL

ROAD TRAFFIC REGULATION ACT 1984

THE HAMPSHIRE (VARIOUS ROADS, TWYFORD)
(PARKING PLACES AND RESTRICTION OF WAITING)
ORDER 2011

STATEMENT OF REASONS:-

The scheme is being proposed on traffic management and road safety grounds to prevent obstructive parking of vehicles which hinder visibility, safety and access to the junction.

EXISTING ITEMS TO BE REPLACED:-

<u>THE HAMPSHIRE (SEARLES HILL AND FINCH'S LANE, TWYFORD)</u> <u>(RESTRICTION OF WAITING)</u> <u>ORDER 1984</u>		
<u>NO WAITING 9:00AM – 6:00PM, 7 DAYS A WEEK</u>		
NAME OF ROAD	SIDE	DESCRIPTION
FINCHES LANE	BOTH SIDES	BETWEEN ITS JUNCTION WITH SEARLES HILL (B3335) AND A POINT 26 METRES WEST THEREOF, MEASURED ALONG THE CENTRE LINE.

PROPOSED ITEMS:-

<u>SCHEDULE I</u> <u>NO WAITING AT ANY TIME</u>		
NAME OF ROAD	SIDE	DESCRIPTION
FINCHES LANE	NORTH	FROM ITS JUNCTION WITH SEARLES HILL TO A POINT 84.0 METRES WEST OF THAT JUNCTION.
FINCHES LANE	NORTH	FROM A POINT 31.4 METRES EAST OF ITS JUNCTION WITH CHURCHFIELDS ROAD TO A POINT 43.4 METRES EAST OF THAT JUNCTION.
FINCHES LANE	SOUTH	FROM ITS JUNCTION WITH SEARLES HILL TO A POINT 42.5 METRES WEST OF THAT JUNCTION

PARK LANE	SOUTH	FROM ITS JUNCTION WITH HIGH STREET TO A POINT 12.4 METRES EAST OF THAT JUNCTION.
-----------	-------	--

<u>SCHEDULE II</u> <u>2 HOURS LIMITED WAITING NO RETURN WITHIN 4 HOURS</u> <u>MONDAY TO SATURDAY 9AM TO 6PM</u>		
NAME OF ROAD	SIDE	DESCRIPTION
HAZERLEY ROAD	NORTH	FROM A POINT 17.5 METRES EAST OF ITS JUNCTION WITH SEARLES HILL TO A POINT 41.5 METRES EAST OF THAT JUNCTION.

EXISTING ITEMS TO REMAIN IN NEW 2011 ORDER FROM THE HAMPSHIRE (SEARLES HILL AND FINCH'S LANE, TWYFORD) (RESTRICTION OF WAITING) ORDER 1984

<u>SCHEDULE III</u> <u>NO WAITING 9:00AM – 6:00PM, 7 DAYS A WEEK</u>		
NAME OF ROAD	SIDE	DESCRIPTION
SEARLES HILL (B3335)	WEST	BETWEEN ITS JUNCTION WITH FINCH'S LANE AND A POINT 30 METRES NORTH OF THE CENTRE LINE OF FINCH'S LANE.
HAZELEY ROAD	NORTH	BETWEEN ITS JUNCTION WITH SEARLES HILL (B3335) AND A POINT 34 METRES WEST OF THE CENTRE LINE OF DOLPHIN HILL, A DISTANCE OF 12 METRES COMPRISING THE NORTH EAST CORNER OF SEARLES HILL (B3335) / HAZELEY ROAD JUNCTION.

**Notice of Proposals of making of Various Road Traffic Regulation Orders
Affecting the District of Winchester City Council**

Winchester City Council as agents for Hampshire County Council proposes making the undermentioned road traffic regulation orders:-

5. The Hampshire (Various Roads, Twyford) (Parking Places And Restriction Of Waiting) Order 2011

The effect of this order will be to introduce and extend waiting restrictions in Twyford. Details are as follows:-

<u>NO WAITING AT ANY TIME</u>		
<i>NAME OF ROAD</i>	<i>SIDE</i>	<i>DESCRIPTION</i>
FINCHES LANE	NORTH	FROM ITS JUNCTION WITH SEARLES HILL TO A POINT 84.0 METRES WEST OF THAT JUNCTION.
FINCHES LANE	NORTH	FROM A POINT 31.4 METRES EAST OF ITS JUNCTION WITH CHURCHFIELDS ROAD TO A POINT 43.4 METRES EAST OF THAT JUNCTION.
FINCHES LANE	SOUTH	FROM ITS JUNCTION WITH SEARLES HILL TO A POINT 42.5 METRES WEST OF THAT JUNCTION
PARK LANE	SOUTH	FROM ITS JUNCTION WITH HIGH STREET TO A POINT 12.4 METRES EAST OF THAT JUNCTION.

<u>2 HOURS LIMITED WAITING NO RETURN WITHIN 4 HOURS MONDAY TO SATURDAY 9AM TO 6PM</u>		
<i>NAME OF ROAD</i>	<i>SIDE</i>	<i>DESCRIPTION</i>
HAZELEY ROAD	NORTH	FROM A POINT 17.5 METRES EAST OF ITS JUNCTION WITH SEARLES HILL TO A POINT 41.5 METRES EAST OF THAT JUNCTION.

FURTHER DETAILS : a copy of this notice, the proposed orders, and maps showing the location and effect of the proposals, a statement of reasons and the order to be varied may be inspected during usual office hours at the following place:-

- (i) City Offices, Colebrook Street, Winchester.

OBJECTIONS: All objections and other representations in respect of this proposal must be sent in writing to the undersigned by 4th January 2012.
All objections must state the grounds on which they are made.

Dated this 30th day of November 2011
H. N. Bone, Head of Legal Services, Winchester City Council,
City Offices, Colebrook Street, Winchester, Hampshire.

WINCHESTER CITY COUNCIL

ROAD TRAFFIC REGULATION ACT, 1984

THE HAMPSHIRE (VARIOUS ROADS, TWYFORD)
(PARKING PLACES AND RESTRICTION OF WAITING) ORDER

2011

Winchester City Council acting as agents on behalf of Hampshire County Council in exercise of its powers under Sections 1, 2, 4, 32, 35, 45, 46, 49, 51 and 53 of the Road Traffic Regulation Act 1984 ("the Act"), as amended by the Road Traffic Regulation (Parking) Act 1986, Part IV of Schedule 9 to the Act, and of all other enabling powers, and the Traffic Management Act 2004 and after consultation with the Chief Officer of Police in accordance with Part III of Schedule 9 to the Act, hereby makes the following Order:-

PART I - GENERAL

1. In this Order

"the Council" means Hampshire County Council or, as the case may be, Winchester City Council acting as Hampshire County Council's agents;

"disabled person's badge" has the same meaning as in the Disabled Persons (Badges for Motor Vehicles) (England) Regulations 2000;

"disabled person's vehicle" means a motor vehicle being driven by a disabled person, or used for the carriage of a disabled person, which is displaying at the relevant time a disabled person's badge;

"driver" in relation to a vehicle waiting in a parking place, means the person driving the vehicle at the time it was left in the parking place;

"goods" include postal packets of any description; and

"delivering" and "collecting" in relation to any goods include checking the goods for the purpose of their delivery or collection;

"goods vehicle" means a motor vehicle which is constructed or adapted for use for the carriage of goods or burden of any description, and is not drawing a trailer;

"motor cycle" means a mechanically propelled vehicle not being an invalid carriage with less than four wheels and the weight of which unladen does not exceed 410 kilograms;

"one-way street" means a highway in which vehicles are prohibited at all times from proceeding in any other than one direction;

"owner" for the purpose of this Order means, in relation to a vehicle, the person who is the registered keeper of the vehicle or who is authorised by the registered keeper to keep and use the vehicle;

"parking disc" means a disc, issued by a Local Authority, 125 millimetres square, coloured orange or blue and capable of showing the quarter hour period during which a period of waiting begins;

"parking place" means any part of a road authorised by this Order to be used as a parking place;

"passenger vehicle" means a motor vehicle which is constructed or adapted solely for the carriage of not more than twelve passengers, exclusive of the driver, and their effects and is not drawing a trailer;

"relevant vehicle" means a passenger or goods vehicle with an unladen weight of 2 tonnes or less, provided that no such vehicle exceeds 6 metres in length;

"telecommunications apparatus" has the same meaning as in the Telecommunications Act 1984.

2. Regulation 4 of the Local Authorities Traffic Orders (Exemptions for Disabled Persons) (England) Regulations 2000 has effect for the purpose of defining the expression "relevant position" in this Order.
3. The prohibitions and restrictions imposed by this Order shall be in addition to and not in derogation from any restriction or requirement imposed by any regulations made or having effect as if made under the Act or by or under any other enactment.
4. Save where specifically provided in this Order, no other traffic regulation orders are revoked by this Order.
5. The Hampshire (Searles Hill and Finch's Lane Twyford) (Restriction of Waiting) Order 1984 is hereby revoked.

PART II - AUTHORISATION AND USE OF PARKING PLACES

5. (1) Each of the parts of a road specified in Schedule I to this Order is authorised to be used subject to the following provisions of this Order as a parking place for such classes of vehicles, on such days and during such hours as are specified in relation to that part of the road in the said Schedule.
 - (2) Any person duly authorised by the Council or a police constable in uniform may suspend the use of a parking place or any part thereof whenever he considers such suspension reasonably necessary provided that no such suspension effected solely by a police constable in uniform shall continue for a period greater than twenty-four hours.
6. Where in Schedule I to this Order a parking place is described as available for vehicles of a specified class, the driver of the vehicle shall not permit it to wait in that parking place:-
 - (a) unless it is of the specified class;
 - (b) unless it is a motorcycle; or
 - (c) unless it is a disabled person's vehicle which displays in the relevant position a disabled person's badge issued by any local authority; and
 - (d) unless
 - (i) if the parking place is not in a one-way street, the left or near side of the vehicle is adjacent to the left-hand edge of the carriageway;
 - (ii) if the parking place is in a one-way street the left or near side of the vehicle is adjacent to the left-hand edge of the carriageway or that the right or off-side of the vehicle is adjacent to the right-hand edge of the carriageway, and

- (iii) it is positioned within the parking areas defined by white lines on the surface of the road.

7. A driver of a vehicle shall not use a parking place:-
 - (a) so as unreasonably to prevent access to any premises adjoining the road, or the use of the road by other persons, or so as to be a nuisance;
 - (b) when the use of that parking place has been suspended in accordance with Article 5(2) of this Order.
8. The driver of a motor vehicle using a parking place shall stop the engine as soon as the vehicle is in position in the parking place, and shall not start the engine except when about to change the position of the vehicle in or to depart from the parking place.
9. No person shall use a vehicle, while it is in a parking place, in connection with the sale of any article to persons in or near the parking place or in connection with the selling or offering for hire of his skill or services unless he does so from the vehicle itself and the period of waiting does not exceed 20 minutes.
10. A disabled person's vehicle which displays in the relevant position a disabled person's badge shall be exempt from any limitation on time specified in column 5 of Part 1 of Schedule I to this Order.
11. In column 5 of Part I of Schedule I to this Order references to the period of time within which the return of a vehicle is prohibited shall be deemed to prohibit that vehicle from subsequently waiting in any of the parking places referred to in any other parts of that Schedule, within that period of time.
12. Subject to the proviso hereto, when a vehicle is left in a parking place in contravention of any of the provisions contained in Article 5, Article 6 or Article 7 of this Order a person authorised in that behalf by the Council may remove the vehicle or arrange for it to be removed from that parking place; provided that when a vehicle is waiting in a parking place in contravention of the provision of Article 6(d) of this Order, a person authorised in that behalf by the Council may alter or cause to be altered the position of the vehicle in order that its position shall comply with that provision.
13. Any person removing a vehicle or altering its position by virtue of the last preceding Article of this Order may do so by towing or driving the vehicle or in such other manner as he may think necessary and may take such measures in relation to the vehicle as he may think necessary to enable him to remove it or alter its position, as the case may be.
14. When a person authorised by the Council removes or makes arrangements for the removal of a vehicle from a parking place by virtue of Article 12 of this Order, he shall make such arrangements as may be reasonably necessary for the safe custody of the vehicle.
15. A police constable in uniform or a traffic warden may move or cause to be moved, in case of emergency, to any place he thinks fit, any vehicle left in a parking place.
16. (1) Nothing in this Order shall make it unlawful to cause or permit any vehicle to wait at any time in a parking place other than a parking place or part of a parking place the use of which has been suspended, if:-
 - (a) the vehicle is waiting only for so long as is necessary to enable a person to board or alight from the vehicle;

- (b) the vehicle is waiting owing to the driver being prevented from proceeding by circumstances beyond his control or to such waiting being necessary in order to avoid an accident;
 - (c) the vehicle is a vehicle being used for fire and rescue service purposes, an ambulance, a vehicle under the control of a Doctor on Duty for so long as may be necessary for him to visit a patient, a vehicle in the service of a Local Authority or Health Authority or a vehicle in the service of a Police force in either case being used in pursuance of statutory powers or duties or a vehicle being used by a minister of religion for so long as may be necessary in the course of his duties;
 - (d) the vehicle is waiting only for so long as may be necessary to enable it to be used in connection with the removal of any obstruction to traffic;
 - (e) the vehicle is in the service of or employed by the Postmaster General or any company authorised by the Postmaster General to act on his behalf and is waiting while postal packets addressed to premises adjacent to the parking place in which the vehicle is waiting are being unloaded from the vehicle, or, having been unloaded therefrom, are being delivered or while postal packets are being collected from premises or posting boxes adjacent to the parking place in which the vehicle is waiting, or is in use in connection with the servicing of telephone kiosks adjacent to the parking place;
 - (f) the vehicle not being a passenger vehicle is waiting only for so long as may be reasonably necessary to enable it to be used for the purpose of any building operation, demolition or excavation in or adjacent to the parking place or the maintenance, improvement or reconstruction of the parking place or laying, erection, alteration, removal or repair in or adjacent to the parking place of any sewer or of any main, pipe or apparatus for the supply of gas, water or electricity or of any telecommunication apparatus or traffic sign;
 - (g) the vehicle is waiting only for so long as is necessary to enable goods to be loaded onto or unloaded from the vehicle;
 - (h) the vehicle is waiting to enable a pupil attending any school to be picked up or set down in connection with the attendance of that pupil at that school, provided no such period of waiting shall exceed 20 minutes;
 - (i) the vehicle is waiting to take in petrol, oil, water or air from any garage situated on or adjacent to the said parking place; or
 - (j) the vehicle is waiting at or near to any premises situated on or adjacent to the said parking place for so long as is reasonably necessary in connection with any wedding or funeral.
- (2) Nothing in this Order shall render it unlawful to cause or permit any vehicle being used for fire and rescue service, ambulance or police purposes or any vehicle being used for any purpose specified in paragraph (1)(b), (d) or (e) of this Article to be left in the parking place or part of a parking place the use of which has been suspended, or for any other vehicle to be so left if that vehicle is left with the permission of the person suspending the use of the parking place or the part thereof in pursuance of paragraph (2) of Article 5.

17. A person causing or permitting a vehicle to wait in a parking place by virtue of the provisions of sub-paragraph (e), (f) or (g) of paragraph (1) of Article 16 of this Order shall take all such steps as are necessary to ensure that the vehicle waits in accordance with the requirements of Article 7 of this Order.

PART III - RESTRICTION OF WAITING

18. Save as provided in Articles 19, 20, 21, 22 and 23 of this Order, no person shall cause or permit any vehicle to wait:-
- (i) at any time on any of the sides of road specified in Schedules II and III to this Order;
 - (ii) on any of the sides of road and between the hours and on the days specified in any other Schedules to this Order.
19. Nothing in Article 18 of this Order shall render it unlawful to cause or permit any vehicle to wait on any of the sides of road referred to in that Article upon the direction or with the permission of a police constable in uniform or traffic warden, or with the permission of the Chief Officer of Police given by means of an exemption certificate displayed on or adjacent to the nearside of the front windscreen of the vehicle, provided that no condition imposed on the use of that certificate at the time of issue has been breached.
20. Nothing in Article 18 of this Order shall render it unlawful to cause or permit any vehicle to wait on any of the sides of road referred to in that Article for so long as may be necessary:-
- (a) to enable the vehicle, if it cannot conveniently be used for such purpose in any other road, to be used in connection with the following operations namely:-
 - (i) building or demolition;
 - (ii) the removal of any obstruction to traffic;
 - (iii) the maintenance, improvement or reconstruction of the said sides of road;
 - (iv) the laying, erection, alteration or repair in, or in land adjacent to, the said sides of road, of any sewer or of any main, pipe or apparatus for the supply of gas, water or electricity or telecommunications;
 - (b) to enable the vehicle, if it cannot conveniently be used for such purpose in any other road, to be used in the service of a local authority or a water authority in pursuance of statutory powers or duties;
 - (c) to enable the vehicle to be used in the service of the Post Office for the purpose of delivering or collecting postal packets as defined in the Postal Services Act 2000;
 - (d) to enable the vehicle to take in petrol, oil, water or air from any garage situated on or adjacent to the said sides of road;
 - (e) to enable the vehicle to wait at or near to any premises situated on or adjacent to the said sides of road for so long as is reasonably necessary in connection with any wedding or funeral;
 - (f) to enable the vehicle to be used for fire and rescue services, ambulance or police purposes; or
 - (g) to enable the vehicle to wait owing to the driver being prevented from proceeding by circumstances beyond his control or to such waiting being necessary in order to avoid an accident.

21. Nothing in Article 18 of this Order shall render it unlawful to cause or permit any vehicle to wait on any of the sides of road specified in Schedule II and any other Schedule of this Order relating to restrictions on loading, for so long as may be necessary to enable goods to be loaded onto or unloaded from the vehicle (except during any hours specified in such Schedules during which times loading is stated to be prohibited).
22. Nothing in Article 18 of this Order shall render it unlawful to cause or permit a disabled person's vehicle which displays in the relevant position a disabled person's badge and a parking disc (on which the driver or other person in charge of the vehicle has marked the time at which the period of waiting began) to wait on any of the sides of road specified in Schedules II for a period not exceeding three hours (not being a period separated by an interval of less than one hour from a previous period of waiting by the same vehicle on the same side of road on the same day).

PART IV – HACKNEY CARRIAGES

23. Nothing in this Order shall:
 - a) render it unlawful to cause or permit any vehicle to wait on any side of road if that vehicle is a hackney carriage waiting at an authorised hackney carriage stand;
 - b) be deemed to authorise or permit any vehicle which is not a hackney carriage to wait at an authorised hackney carriage stand;

during any period that that stand is so authorised.
24. This Order shall come into operation on _____ and may be cited as "The Hampshire (Various Roads, Twyford (Parking Places and Restriction of Waiting) Order, 2011."

GIVEN this day of

THE COMMON SEAL of WINCHESTER)
 CITY COUNCIL was hereunto)
 affixed in the presence of:-)

SCHEDULE I

Roads in the Parish of Twyford

Parking Places

PART I

1	2	3	4	5
Situation of parking place	Class of vehicles	Days of operation of parking place	Hours of operation of parking place	Maximum period for which vehicles may wait

----NONE----

SCHEDULE II

Roads in the Parish of Twyford

No Waiting at Any Time

<u>NAME OF ROAD</u>	<u>SIDE</u>	<u>DESCRIPTION</u>
FINCHES LANE	NORTH	FROM ITS JUNCTION WITH SEARLES HILL TO A POINT 84.0 METRES WEST OF THAT JUNCTION.
FINCHES LANE	NORTH	FROM A POINT 31.4 METRES EAST OF ITS JUNCTION WITH CHURCHFIELDS ROAD TO A POINT 43.4 METRES EAST OF THAT JUNCTION.
FINCHES LANE	SOUTH	FROM ITS JUNCTION WITH SEARLES HILL TO A POINT 42.5 METRES WEST OF THAT JUNCTION
PARK LANE	SOUTH	FROM ITS JUNCTION WITH HIGH STREET TO A POINT 12.4 METRES EAST OF THAT JUNCTION.

SCHEDULE III

Roads in the Parish of Twyford

No Waiting at Any Time & No Loading at Any Time

Road Name Side Description

-----NONE-----

SCHEDULE IV

Roads in the Parish of Twyford

SCHEDULE IV <u>NO WAITING 9:00AM – 6:00PM, 7 DAYS A WEEK</u>		
<u>NAME OF ROAD</u>	<u>SIDE</u>	<u>DESCRIPTION</u>
SEARLES HILL (B3335)	WEST	BETWEEN ITS JUNCTION WITH FINCH'S LANE AND A POINT 30 METRES NORTH OF THE CENTRE LINE OF FINCH'S LANE.
HAZELEY ROAD	NORTH	BETWEEN ITS JUNCTION WITH SEARLES HILL (B3335) AND A POINT 34 METRES WEST OF THE CENTRE LINE OF DOLPHIN HILL, A DISTANCE OF 12 METRES COMPRISING THE NORTH EAST CORNER OF SEARLES HILL (B3335) / HAZELEY ROAD JUNCTION.

SCHEDULE V

Roads in the Parish of Twyford

<u>2 HOURS LIMITED WAITING NO RETURN WITHIN 4 HOURS MONDAY TO SATURDAY 9AM TO 6PM</u>		
<u>NAME OF ROAD</u>	<u>SIDE</u>	<u>DESCRIPTION</u>
HAZERLEY ROAD	NORTH	FROM A POINT 17.5 METRES EAST OF ITS JUNCTION WITH SEARLES HILL TO A POINT 41.5 METRES EAST OF THAT JUNCTION.