



DRAFT PORTFOLIO HOLDER DECISION NOTICE

PROPOSED INDIVIDUAL DECISION BY THE PORTFOLIO HOLDER FOR ENVIRONMENT

TOPIC – TRAFFIC REGULATION ORDER –WINNALL AREA, WINCHESTER

PROCEDURAL INFORMATION

The Access to Information Procedure Rules – Part 4, Section 22 of the Council's Constitution provides for a decision to be made by an individual member of Cabinet.

In accordance with the Procedure Rules, the Legal Services Manager, the Chief Executive and the Strategic Director: Resources are consulted together with Chairman and Vice Chairman of The Overview and Scrutiny Committee and any other relevant overview and scrutiny committee. In addition, all Members are notified.

If five or more Members from those informed so request, the Leader may require the matter to be referred to Cabinet for determination.

If you wish to make representation on this proposed Decision please contact the relevant Portfolio Holder and the following Democratic Services Officer by 5.00pm on Friday 2 March 2018.

Contact Officers:

Case Officer: Neville Crisp – Traffic Engineer. Tel: 01962 848484. Email: ncrisp@winchester.gov.uk.

Democratic Services Officer: Nancy Graham – Senior Democratic Services Officer. Tel: 01962 848235. Email: ngraham@winchester.gov.uk.

SUMMARY

- Due to access and obstruction issues for residents and buses caused by inconsiderate commuter parking in some roads in the residential area of Winnall which is currently not included in the controlled zone order (permit parking) for Winchester, waiting and parking restrictions are being proposed to control parking to ensure clear access is maintained.
- Informal consultation carried out with all residents of Winnall established that residents in the Turnpike Down area were not supportive of having restrictions introduced, despite the potential for restrictions to be introduced in other roads and the possibility of this leading to displaced parking in the future.

- The options were discussed with the three local Ward Members and a draft scheme produced covering all of the residential roads except for Turnpike Down and the cul-de-sacs off it.
- The proposed changes were subsequently formally advertised on 29th November 2017. Notices were posted on street in the immediate vicinity of the proposed changes, published in the Mid Hants Observer, placed on the Council's website and held on deposit in the city Office reception. In addition to this nearly 800 letters were sent to all residents in the area notifying them that the proposal was being advertised together with information of how to view the full details.
- 22 responses were received to the formal consultation – 4 in support of the proposals, 9 objections which have been resolved and 9 unresolved objections. A summary of the responses is attached (Appendix 1).
- The 9 resolved objections all related to the proposal to restrict parking in Imber Road to the north side of the road. Due to the number of objections this aspect of the proposal has been reviewed and it is being recommended to include '2 wheels up' parking on the southern side of Imber Road, except for on the bend between number 59 to 65.
- In addition to the above it is also recommended to revise the location of the bus stop in Winnall Manor Road adjacent to 81 Alresford Road to accommodate the access to the proposed development at this location. Including the change to the position of the bus stop as part of this proposal will significantly reduce officer workload compared to pursuing this under a separate TRO proposal. This change does not prejudice the planning application.
- These changes are covered in the revised proposal plan and schedule attached (Appendix 4 and 5).
- The proposal is in keeping with the Corporate Priorities in its attempt to improve traffic management, road safety and the environment.
- The cost of implementing the proposal is funded through the Traffic Management Agency Agreement with Hampshire County Council. There will be additional enforcement resource implications, which should be covered by the additional permit fee income.
- Copy of the plan showing the location and extent of the proposal as advertised is attached (Appendix 2).
- Copy of the schedule and statement of reasons as advertised is attached (Appendix 3).

- Copy of the plan showing the location and extent of the revised proposal being recommended is attached (Appendix 4).
- Copy the revised schedule and statement of reasons as being recommended is attached (Appendix 5).

PROPOSED DECISION

- That restrictions be introduced as detailed in the revised schedule attached (Appendix 5).
- That the Legal Services Manager be authorised to make the necessary order.

REASON FOR THE PROPOSED DECISION AND OTHER ALTERNATIVE OPTIONS CONSIDERED AND REJECTED

See Summary.

RESOURCE IMPLICATIONS:

- The cost of advertising and implementing the traffic regulation order is covered by the Traffic Management Agency Agreement with Hampshire County Council.
- There may be an increase in enforcement resources and costs, however these are likely to be fairly minor and any increases should be covered by the additional income from permit fees.

CONSULTATION UNDERTAKEN ON THE PROPOSED DECISION

- Informal consultation was carried with all residents of the Winnall area to establish whether restrictions were supported and if so what kind and their extent. The results of this exercise were discussed with the local Councillors and a draft proposal formulated accordingly and circulated for approval.
- Following support for the draft proposal requests for consent to proceed to formal advertisement were sent to all local Ward Members, County Councillor, Police and Parking Office Manager and duly confirmed.
- Proposal notices were posted on street in the immediate vicinity of the proposed changes, published in the Mid Hants Observer, placed on the Council's website and held on deposit in the City Office reception. In addition to this all residents in the Winnall area covered by the proposal were written to directly to notify them of the proposal.

**FURTHER ALTERNATIVE OPTIONS CONSIDERED AND REJECTED
FOLLOWING PUBLICATION OF THE DRAFT PORTFOLIO HOLDER DECISION
NOTICE**

N/A

**DECLARATION OF INTERESTS BY THE DECISION MAKER OR A MEMBER OR
OFFICER CONSULTED**

N/A

DISPENSATION GRANTED BY THE STANDARDS COMMITTEE

N/A

Approved by: (signature)

Date of Decision

Councillor Warwick – Portfolio Holder for Environment

APPENDICES:

Appendix 1 – Summary of responses received


Appendix 2 – Copy of plan showing the location and extent of the proposed restrictions as advertised.

Appendix 3 – Copy of schedule and statement of reasons for the proposed restrictions as advertised.

Appendix 4 - Copy of plan showing the revised location and extent of the proposed restrictions being recommended.

Appendix 5 - Copy of revised schedule and statement of reasons for the proposed restrictions being recommended.

Winnall responses to formal consultation			
Address	Representation	Detail	Officer response
Baigent Close	Support	Restrictions will help local buses which currently struggle.	Support noted.
Winnall Manor Road (flats)	Objection	Will effect parking for residents of the flats as displaced cars will park in the off-street car park/garage area.	WCC Housing are in the process of looking at introducing more robust restrictions and enforcement of the off-street parking areas which will resolve this problem.
Winnall Manor Road (flats)	Objection	Will effect parking for residents of the flats as displaced cars will park in the off-street car park/garage area.	WCC Housing are in the process of looking at introducing more robust restrictions and enforcement of the off-street parking areas which will resolve this problem.
Imber Road	Objection (resolved)	Having parking on only one side of Imber road will result in not enough spaces for all residents to park and will have a severe impact on residents and their amenity.	Proposal being revised to include 'two wheels up' on the southern side of Imber Road.
Firmstone Road	Support	Supports the scheme but has some concerns if parking is restricted to only one of side of imber road as this may cause those residents to park in adjacent roads.	Support noted. Proposal being revised to include 'two wheels up' on the southern side of Imber Road.
Winnall Manor Road (flats)	Support	Supports restrictions but has questions regarding disabled bay within Housing area, parking spaces at back of Earle House and whether anyone will be able to park in these areas between 6pm and 8am. Will visitors be given adequate time to get permits from residents before getting a parking ticket.	Response to questions has resolved concerns.
Furley Close	Objection	Not enough space and it will cost too much for permits.	The proposed restrictions for Furley Close are to be in the form of a zone which will mean that bays are not painted on the road and residents will therefore continue to be able to park anywhere within Furley Close maximising the available space.
Imber Road	Comment	Need to have parking both side. Suggest one-way traffic for Imber Road/Firmstone Road.	Proposal being revised to include 'two wheels up' on the southern side of Imber Road.
Imber Road	Objection (resolved)	Need to have parking bays both sides of Imber Road.	Proposal being revised to include 'two wheels up' on the southern side of Imber Road.
Kings Worthy Garden Machinery	Objection	Will make it very difficult for employees to park.	The majority of businesses in the trading estate area have off-street parking for their staff and visitors but many employees chose to park on the roads. They will still be able to do this in Winnall Valley Road and the first section of Winnall Manor Road where restrictions are not being proposed.
Baigent Close	Objection	Parking is not a problem at the moment. This will just be an additional cost to residents with no great benefit.	This is acknowledged however the cost of the permits is set to cover the administration and enforcement of the permit scheme and not to make
Garbett Road	Support	Fully supports introduction of permit parking restrictions.	Support noted.
Imber Road	Objection (resolved)	Need to have parking both sides of Imber road to accommodate demand from residents.	Proposal being revised to include 'two wheels up' on the southern side of Imber Road.
Imber Road	Objection (resolved)	Need to have parking both sides of Imber Road as parking on north side only will be insufficient.	Proposal being revised to include 'two wheels up' on the southern side of Imber Road.
Garbett Road	Objection	Concerned that proposed restrictions in Imber Road will lead to residents of Imber oad parking in garbett	Proposal being revised to include 'two wheels up' on the southern side of Imber Road.
Royal Mail Delivery Depot	Objection	Will make it very difficult for staff to park and therefore to run the depot.	The majority of businesses in the trading estate area have off-street parking for their staff and visitors but many employees chose to park on the roads. They will still be able to do this in Winnall Valley Road and the first section of Winnall Manor Road where restrictions are not being proposed.
Spitfire End	Objection (resolved)	Family lives in Imber Road and concerned that having parking on only north side will cause serious	Proposal being revised to include 'two wheels up' on the southern side of Imber Road.
Imber Road	Objection (resolved)	Removing ability to park on south side of imber road will cause significant problems.	Proposal being revised to include 'two wheels up' on the southern side of Imber Road.
Furley Close	Comment	Want restrictions to be 8am - 10pm not 8am - 6pm to stop evening parking.	There is unlikely to be any parking in the evenings after 6pm by non-residents as the restrictions closer into the centre of Winchester end at 6pm so there will be no incentive for visitors to park this far out of town.
Garbett Road	Objection	Concerned that restrictions will affect business.	The restrictions will help local businesses by controlling all day commuter parking and thereby freeing up space for short term parking by customers.
Address not provided	Objection	Need to have parking permits will cost more.	This is acknowledged however the cost of the permits is set to cover the administration and enforcement of the permit scheme and not to make a profit.

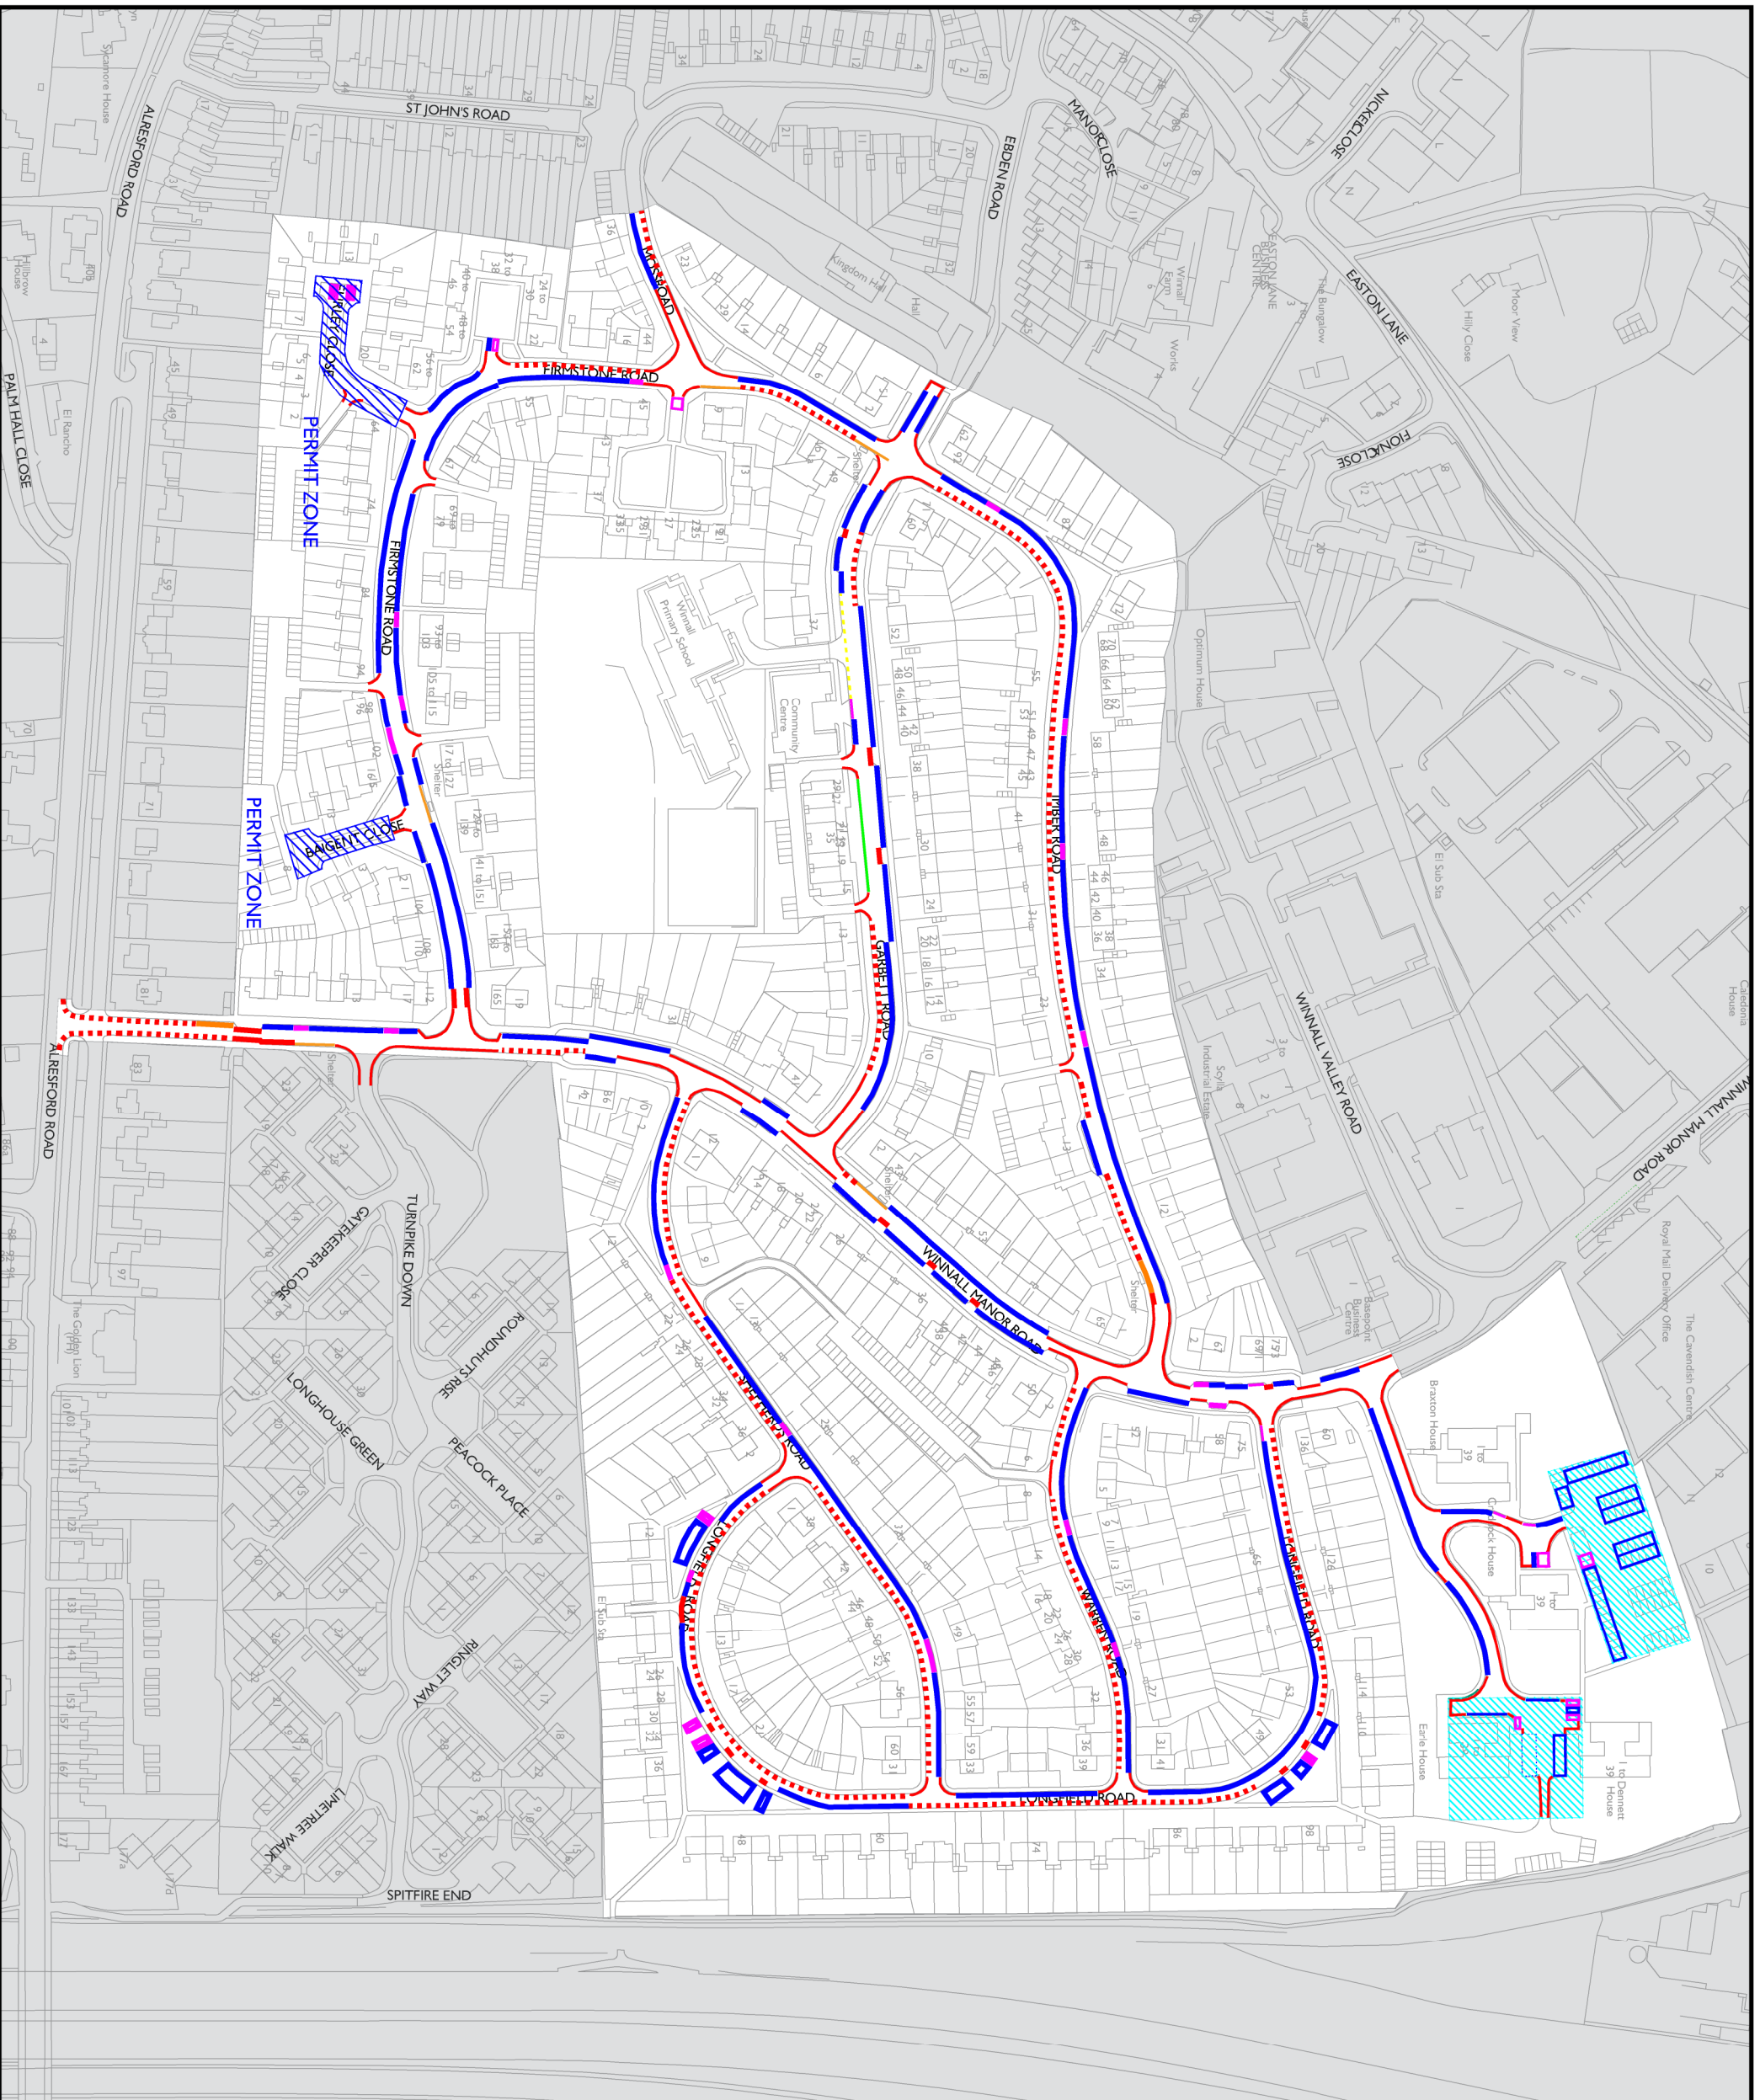

KEY	
	EXISTING DOUBLE YELLOW LINES.
	EXISTING 3 HOUR LIMITED WAITING PARKING BAYS.
	EXISTING ENFORCEABLE BLUE BADGE HOLDERS ONLY BAYS.
	EXISTING BUS STOP
	EXISTING NO STOPPING ON SCHOOL ENTRANCE MARKINGS.
	EXTENT OF RESTRICTIONS COVERED IN OFF-ROAD ORDER.
	NEW DOUBLE YELLOW LINES.
	NEW SINGLE YELLOW LINES.
	NEW PERMIT HOLDERS ONLY PARKING BAYS
	NEW ENFORCEABLE BLUE BADGE HOLDERS ONLY BAYS.

New	Description	Date	Drawn

Winchester

 City Council

OPERATIONS GROUP
 ENVIRONMENT
 City Offices
 Colebrook Street
 Winchester,
 SO23 9LJ.

© Winchester City Council
Project:
 TRAFFIC ORDERS
 PERMANENT

Title:
 WINALL AREA
 WINCHESTER
 PROPOSED RESTRICTIONS

Scale: NTS	Date: 06/07/2017
Drawn: NVC	CAD:
DRG. No. 810402/371/002	Checked:
	Status:

PROPOSED VARIATION TO:-

HAMPSHIRE COUNTY COUNCIL

ROAD TRAFFIC REGULATION ACT 1984

THE HAMPSHIRE (VARIOUS ROADS, WINCHESTER)
(PARKING PLACES AND RESTRICTION OF WAITING)
(CONTROLLED ZONE) (CONSOLIDATION) ORDER 2010

and

THE HAMPSHIRE (VARIOUS ROADS, WINCHESTER)
(PARKING PLACES AND RESTRICTION OF WAITING)
(No 2) ORDER 2002 (VARIATION NO. 35) ORDER 2014

STATEMENT OF REASONS FOR REVISION:-

The proposals are to address issues of visibility, obstruction and/or to increase on-street parking provision. There is a significant problem with commuter and long-term non-residents that park in the area. Consequently the extension/introduction of residents permit parking and limited waiting restrictions should help diffuse the existing parking problems.

EXISTING ITEMS TO BE DELETED

THE HAMPSHIRE (VARIOUS ROADS, WINCHESTER)
(PARKING PLACES AND RESTRICTION OF WAITING)
(No 2) ORDER 2002 (VARIATION NO. 35) ORDER 2014

SCHEDULE I Part XX
3 Hours Limited Waiting No Return Within 6 Hours
8am to 6pm Monday to Saturday

<u>Road Name</u>	<u>Side</u>	<u>Description</u>	<u>Zone</u>
GARBETT ROAD	SOUTH	BETWEEN A POINT 104.5 METRES WEST OF ITS JUNCTION WITH WINNALL MANOR ROAD AND A POINT 144.7 METRES WEST OF THAT JUNCTION.	*

SCHEDULE II
No Waiting At Any Time

<u>Road Name</u>	<u>Side</u>	<u>Description</u>	<u>Zone</u>
BAIGENT CLOSE	BOTH	BETWEEN ITS JUNCTION WITH FIRMSTONE ROAD AND A POINT 5.0 METRES SOUTH OF THAT JUNCTION.	*
FIRMSTONE ROAD	BOTH	BETWEEN ITS JUNCTION WITH WINNALL MANOR ROAD AND A POINT 11.3 METRES WEST OF THAT JUNCTION.	*
FIRMSTONE ROAD	EAST	BETWEEN A POINT 16.5 METRES SOUTH OF ITS JUNCTION WITH MOSS ROAD AND A POINT 7.3 METRES SOUTH OF THAT JUNCTION.	*
FIRMSTONE ROAD	EAST	BETWEEN A POINT 1.4 METRES SOUTH OF ITS JUNCTION WITH MOSS ROAD AND A POINT 10.0 METRES NORTH OF THAT POINT.	*
FIRMSTONE ROAD	NORTH	BETWEEN A POINT 106.6 METRES WEST OF ITS JUNCTION WITH WINNALL MANOR ROAD AND A POINT 119.6 METRES WEST OF THAT JUNCTION.	*
FIRMSTONE ROAD	NORTH	BETWEEN A POINT 211.5 METRES WEST OF ITS JUNCTION WITH WINNALL MANOR ROAD AND A POINT 227.1 METRES WEST OF THAT JUNCTION.	*
FIRMSTONE ROAD	SOUTH	BETWEEN A POINT 130.1 METRES WEST OF ITS JUNCTION WITH WINNALL MANOR ROAD AND A POINT 143.9 METRES WEST OF THAT JUNCTION.	*
FIRMSTONE ROAD	SOUTH	BETWEEN A POINT 5.0 METRES EAST OF ITS JUNCTION WITH FURLEY CLOSE AND A POINT 5.0 METRES WEST OF THAT JUNCTION.	*
FIRMSTONE ROAD	SOUTH-WEST	BETWEEN A POINT 26.0 METRES NORTH-WEST OF ITS JUNCTION WITH FURLEY CLOSE AND A POINT 35.3 METRES NORTH-WEST OF THAT JUNCTION.	*
FIRMSTONE ROAD	SOUTH-WEST	BETWEEN A POINT 41.0 METRES NORTH-WEST OF ITS JUNCTION WITH FURLEY CLOSE AND A POINT 48.0 METRES NORTH-	*

Road Name	Side	Description	Zone
		WEST OF THAT JUNCTION.	
FIRMSTONE ROAD	WEST	BETWEEN A POINT 16.5 METRES SOUTH OF ITS JUNCTION WITH MOSS ROAD AND A POINT 12.0 METRES NORTH OF THAT JUNCTION.	*
FIRMSTONE ROAD	WEST	BETWEEN ITS JUNCTION WITH GARBETT ROAD AND A POINT 5.8 METRES SOUTH-WEST OF THAT JUNCTION.	*
FURLEY ROAD	BOTH	BETWEEN ITS JUNCTION WITH FIRMSTONE ROAD AND A POINT 5.6 METRES SOUTH OF THAT JUNCTION.	*
FURLEY ROAD	EAST	BETWEEN A POINT 22.1 METRES SOUTH OF ITS JUNCTION WITH FIRMSTONE ROAD AND A POINT 35.1 METRES SOUTH OF THAT JUNCTION.	*
GARBETT ROAD	BOTH	BETWEEN ITS JUNCTION WITH FIRMSTONE ROAD AND A POINT 9.0 METRES NORTH-WEST OF THAT JUNCTION.	*
GARBETT ROAD	BOTH	BETWEEN A POINT 23.5 METRES NORTH-WEST OF ITS JUNCTION WITH FIRMSTONE ROAD AND A POINT 29.0 METRES NORTH-WEST OF THAT JUNCTION INCLUDING THE TURNING HEAD.	*
GARBETT ROAD	BOTH	BETWEEN ITS JUNCTION WITH FIRMSTONE ROAD AND A POINT 12.0 METRES SOUTH-EAST OF THAT JUNCTION.	*
GARBETT ROAD	NORTH	BETWEEN ITS JUNCTION WITH WINNALL MANOR ROAD AND A POINT 20.5 METRES NORTH-WEST OF THAT JUNCTION.	*
GARBETT ROAD	SOUTH	BETWEEN A POINT 89.7 METRES WEST OF ITS JUNCTION WITH WINNALL MANOR ROAD AND A POINT 104.5 METRES WEST OF THAT JUNCTION.	*
GARBETT ROAD	SOUTH	BETWEEN A POINT 144.7 METRES WEST OF ITS JUNCTION WITH WINNALL MANOR ROAD AND A POINT 160.0 METRES WEST OF THAT JUNCTION.	*
GARBETT ROAD	SOUTH	BETWEEN ITS JUNCTION WITH WINNALL MANOR ROAD AND A POINT 30.2 METRES NORTH-WEST OF THAT JUNCTION.	*
IMBER ROAD	BOTH	BETWEEN ITS JUNCTION WITH GARBETT ROAD AND A POINT 16.2 METRES NORTH-EAST OF THAT JUNCTION.	*
IMBER ROAD	BOTH	BETWEEN ITS JUNCTION WITH WINNALL MANOR ROAD AND A POINT 30.0 METRES WEST OF THAT JUNCTION.	*
IMBER ROAD	SOUTH	BETWEEN A POINT 115.0 METRES SOUTH-WEST OF ITS JUNCTION WITH WINNALL MANOR ROAD AND A POINT 129.0 METRES SOUTH-WEST OF THAT JUNCTION.	*
LONGFIELD ROAD	BOTH	BETWEEN ITS JUNCTION WITH WINNALL MANOR ROAD AND A POINT 14.2 METRES EAST OF THAT JUNCTION.	*
LONGFIELD ROAD	WEST	BETWEEN A POINT 7.0 METRES NORTH OF ITS EASTERN JUNCTION WITH SHEPHERDS ROAD AND A POINT 7.0 METRES SOUTH OF THAT JUNCTION.	*
LONGFIELD	WEST	BETWEEN A POINT 7.0 METRES NORTH OF	*

Road Name	Side	Description	Zone
ROAD		ITS JUNCTION WITH WARREN ROAD AND A POINT 7.0 METRES SOUTH OF THAT JUNCTION.	
LONGFIELD ROAD	BOTH	BETWEEN ITS WESTERN JUNCTION WITH SHEPHERDS ROAD AND A POINT 14.0 METRES SOUTH-EAST OF THAT JUNCTION.	*
MOSS ROAD	BOTH	BETWEEN ITS JUNCTION WITH FIRMSTONE ROAD AND A POINT 32.7 METRES SOUTH-WEST OF THAT JUNCTION.	*
SHEPHERDS ROAD	BOTH	BETWEEN ITS JUNCTION WITH WINNALL MANOR ROAD AND A POINT 8.0 METRES SOUTH-EAST OF THAT JUNCTION.	*
SHEPHERDS ROAD	BOTH	BETWEEN ITS EASTERN JUNCTION WITH LONGFIELD ROAD AND A POINT 7.0 METRES WEST OF THAT JUNCTION.	*
SHEPHERDS ROAD	NORTH	BETWEEN A POINT 77.5 METRES NORTH-EAST OF ITS JUNCTION WITH WINNALL MANOR ROAD AND A POINT 93.5 METRES NORTH-EAST OF THAT JUNCTION.	*
SHEPHERDS ROAD	SOUTH	BETWEEN A POINT 12.0 METRES NORTH-EAST OF ITS EASTERN JUNCTION WITH LONGFIELD ROAD AND A POINT 6.5 METRES SOUTH-WEST OF THAT JUNCTION.	*
TURNPIKE DOWN	BOTH	BETWEEN ITS JUNCTION WITH WINNALL MANOR ROAD AND A POINT 8.8 METRES EAST OF THAT JUNCTION.	*
WARREN ROAD	BOTH	BETWEEN ITS JUNCTION WITH WINNALL MANOR ROAD AND A 10.0 METRES EAST OF THAT JUNCTION.	*
WARREN ROAD	BOTH	BETWEEN ITS JUNCTION WITH LONGFIELD ROAD AND A POINT 7.0 METRES WEST OF THAT JUNCTION.	*
WARREN ROAD	SOUTH	BETWEEN A POINT 36.5 METRES EAST OF ITS JUNCTION WITH WINNALL MANOR ROAD AND A POINT 50.5 METRES EAST OF THAT JUNCTION.	*
WINNALL MANOR ROAD (SPINE)	BOTH	BETWEEN A POINT 9.3 METRES NORTH-EAST OF ITS JUNCTION WITH GARBETT ROAD AND A POINT 11.6 METRES SOUTH-WEST OF THAT JUNCTION.	*
WINNALL MANOR ROAD (SPINE)	EAST	BETWEEN A POINT 20.0 METRES NORTH OF ITS JUNCTION WITH LONGFIELD ROAD AND A POINT 10.5 METRES SOUTH OF THAT JUNCTION.	*
WINNALL MANOR ROAD (SPINE)	EAST	BETWEEN A POINT 19.0 METRES SOUTH OF ITS JUNCTION WITH LONGFIELD ROAD AND A POINT 24.8 METRES SOUTH OF THAT JUNCTION.	*
WINNALL MANOR ROAD (SPINE)	EAST	BETWEEN A POINT 14.3 METRES NORTH OF ITS JUNCTION WITH WARREN ROAD AND A POINT 16.5 METRES SOUTH OF THAT JUNCTION.	*
WINNALL MANOR ROAD (SPINE)	EAST	BETWEEN A POINT 19.2 METRES NORTH-EAST OF ITS JUNCTION WITH SHEPHERDS ROAD AND A POINT 25.7 METRES SOUTH-WEST OF THAT JUNCTION.	*
WINNALL MANOR ROAD (SPINE)	EAST	BETWEEN A POINT 8.3 METRES NORTH OF ITS JUNCTION WITH TURNPIKE DOWN AND A	*

<u>Road Name</u>	<u>Side</u>	<u>Description</u>	<u>Zone</u>
		POINT 46.6 METRES SOUTH OF THAT JUNCTION.	
WINNALL MANOR ROAD (SPINE)	WEST	BETWEEN A POINT 51.9 METRES NORTH OF ITS JUNCTION WITH IMBER ROAD AND A POINT 61.8 METRES NORTH OF THAT JUNCTION.	*
WINNALL MANOR ROAD (SPINE)	WEST	BETWEEN A POINT 11.9 METRES NORTH OF ITS JUNCTION WITH IMBER ROAD AND A POINT 40.7 METRES SOUTH OF THAT JUNCTION.	*
WINNALL MANOR ROAD (SPINE)	WEST	BETWEEN A POINT 24.7 METRES NORTH-WEST OF ITS JUNCTION WITH SHEPHERDS ROAD AND A POINT 8.0 METRES SOUTH-WEST OF THAT JUNCTION.	*
WINNALL MANOR ROAD (SPINE)	WEST	BETWEEN A POINT 12.7 METRES NORTH OF ITS JUNCTION WITH FIRMSTONE ROAD AND A POINT 10.2 METRES SOUTH OF THAT JUNCTION.	*
WINNALL MANOR ROAD (SPUR – MAIN SPUR)	NORTH	BETWEEN ITS JUNCTION WITH WINNALL MANOR ROAD (SPINE) AND A POINT 130.0 METRES EAST OF THAT JUNCTION.	*
WINNALL MANOR ROAD (SPUR – MAIN SPUR)	SOUTH	BETWEEN ITS JUNCTION WITH WINNALL MANOR ROAD (SPINE) AND A POINT 10.0 METRES EAST OF THAT JUNCTION.	*
WINNALL MANOR ROAD (SPUR – MAIN SPUR)	SOUTH	BETWEEN A POINT 75.0 METRES EAST OF ITS JUNCTION WITH WINNALL MANOR ROAD (SPINE) AND A POINT 79.0 METRES EAST OF THAT JUNCTION.	*
WINNALL MANOR ROAD (SPUR – MAIN SPUR)	SOUTH	BETWEEN A POINT 118.5 METRES EAST OF ITS JUNCTION WITH WINNALL MANOR ROAD (SPINE) AND A POINT 130.0 METRES EAST OF THAT JUNCTION.	*
WINNALL MANOR ROAD (SPUR – SIDE SPUR)	EAST	BETWEEN ITS JUNCTION WITH WINNALL MANOR ROAD (SPUR-MAIN) AND A POINT 40.0 METRES NORTH OF THAT JUNCTION.	*
WINNALL MANOR ROAD (SPUR – SIDE SPUR)	EAST	BETWEEN A POINT 47.5 METRES NORTH OF ITS JUNCTION WITH WINNALL MANOR ROAD (SPUR-MAIN) AND A POINT 52.5 METRES NORTH OF THAT JUNCTION.	*
WINNALL MANOR ROAD (SPUR – SIDE SPUR)	WEST	BETWEEN ITS JUNCTION WITH WINNALL MANOR ROAD (SPUR-MAIN) AND A POINT 4.0 METRES NORTH OF THAT JUNCTION.	*
WINNALL MANOR ROAD (SPUR – SIDE SPUR)	WEST	BETWEEN A POINT 28.7 METRES NORTH OF ITS JUNCTION WITH WINNALL MANOR ROAD (SPUR-MAIN) AND A POINT 36.4 METRES NORTH OF THAT JUNCTION.	*

SCHEDULE I Part XVII
Disabled Badge Holders Only

<u>Road Name</u>	<u>Side</u>	<u>Description</u>	<u>Zone</u>
FIRMSTONE ROAD	WEST	BETWEEN A POINT 38.0 METRES NORTH OF ITS JUNCTION WITH FURLEY ROAD AND A POINT 41.0 METRES NORTH OF THAT JUNCTION.	*
FIRMSTONE ROAD	EAST	BETWEEN A POINT 1.4 METRES SOUTH OF ITS JUNCTION WITH MOSS ROAD AND A	

<u>Road Name</u>	<u>Side</u>	<u>Description</u>	<u>Zone</u>
		POINT 7.3 METRES SOUTH OF THAT JUNCTION.	
GARBETT ROAD	SOUTH	BETWEEN A POINT 169.9 METRES WEST OF ITS JUNCTION WITH WINNALL MANOR ROAD AND A POINT 176.3 METRES WEST OF THAT JUNCTION.	*
LONGFIELD ROAD	SOUTH	BETWEEN A POINT 14.2 METRES EAST OF ITS JUNCTION WITH WINNALL MANOR ROAD AND A POINT 19.7 METRES EAST OF THAT JUNCTION.	*
WINNALL MANOR ROAD (SPINE)	WEST	BETWEEN A POINT 33.4 METRES NORTH OF ITS JUNCTION WITH IMBER ROAD AND A POINT 40.3 METRES NORTH OF THAT JUNCTION.	*
WINNALL MANOR ROAD (SPUR – SIDE SPUR)	EAST	BETWEEN A POINT 42.0 METRES NORTH OF ITS JUNCTION WITH WINNALL MANOR ROAD (SPUR-MAIN) AND A POINT 47.5 METRES NORTH OF THAT JUNCTION.	*
WINNALL MANOR ROAD (SPUR – SIDE SPUR)	EAST	BETWEEN A POINT 52.5 METRES NORTH OF ITS JUNCTION WITH WINNALL MANOR ROAD (SPUR-MAIN) AND A POINT 58.0 METRES NORTH OF THAT JUNCTION.	*
WINNALL MANOR ROAD (SPUR – SIDE SPUR)	WEST	BETWEEN A POINT 23.6 METRES NORTH OF ITS JUNCTION WITH WINNALL MANOR ROAD (SPUR-MAIN) AND A POINT 28.7 METRES NORTH OF THAT JUNCTION.	*

PROPOSED ITEMS TO BE INCLUDED IN CPZ ORDER VARIATION

THE HAMPSHIRE (VARIOUS ROADS, WINCHESTER)
(PARKING PLACES AND RESTRICTION OF WAITING)
(CONTROLLED ZONE) (CONSOLIDATION) ORDER 2010
(VARIATION NO. xx) ORDER 2017

SCHEDULE I Part V
Disabled Permit Holders Only
All Days

<u>Road Name</u>	<u>Side</u>	<u>Description</u>	<u>Area</u>	<u>Zone</u>
FIRMSTONE ROAD	NORTH	BETWEEN A POINT 126.7 METRES WEST OF ITS JUNCTION WITH WINNALL MANOR ROAD AND A POINT 132.1 METRES WEST OF THAT JUNCTION.	O	Z6
FIRMSTONE ROAD	NORTH	BETWEEN A POINT 155.1 METRES WEST OF ITS JUNCTION WITH WINNALL MANOR ROAD AND A POINT 161.1 METRES WEST OF THAT JUNCTION.	O	Z6
FIRMSTONE ROAD	NORTH -EAST	BETWEEN A POINT 377.6 METRES NORTH-WEST OF ITS JUNCTION WITH WINNALL MANOR ROAD AND A POINT 16.5 METRES WEST OF THAT JUNCTION.	O	Z6
FIRMSTONE ROAD	SOUTH	BETWEEN A POINT 109.4 METRES WEST OF ITS JUNCTION WITH WINNALL MANOR ROAD AND A POINT 121.0 METRES WEST OF THAT JUNCTION.	O	Z6
GARBETT ROAD	SOUTH	BETWEEN A POINT 169.9 METRES WEST OF ITS JUNCTION WITH WINNALL MANOR ROAD AND A POINT 176.3 METRES WEST OF THAT JUNCTION.	O	Z6
IMBER ROAD	NORTH	BETWEEN A POINT 125.6 METRES WEST OF ITS JUNCTION WITH WINNALL MANOR ROAD AND A POINT 130.9 METRES WEST OF THAT JUNCTION.	O	Z6
IMBER ROAD	NORTH	BETWEEN A POINT 203.4 METRES WEST OF ITS JUNCTION WITH WINNALL MANOR ROAD AND A POINT 208.2 METRES WEST OF THAT JUNCTION.	O	Z6
IMBER ROAD	NORTH	BETWEEN A POINT 249.0 METRES WEST OF ITS JUNCTION WITH WINNALL MANOR ROAD AND A POINT 254.3 METRES WEST OF THAT JUNCTION.	O	Z6
IMBER ROAD	NORTH	BETWEEN A POINT 344.8 METRES WEST OF ITS JUNCTION WITH WINNALL MANOR ROAD AND A POINT 350.7 METRES WEST OF THAT JUNCTION.	O	Z6
LONGFIELD ROAD	SOUTH	BETWEEN A POINT 14.2 METRES EAST OF ITS JUNCTION WITH WINNALL MANOR ROAD AND A POINT 19.7 METRES EAST OF THAT JUNCTION.	O	Z6
LONGFIELD ROAD	SOUTH	BETWEEN A POINT 59.0 METRES SOUTH-EAST OF ITS EASTERLY JUNCTION WITH SHEPHERDS ROAD AND A POINT 64.6 METRES SOUTH-EAST OF THAT JUNCTION.	O	Z6

SHEPHERDS ROAD	NORTH	BETWEEN A POINT 144.0 METRES NORTH-EAST OF ITS JUNCTION WITH WINNALL MANOR ROAD AND A POINT 149.0 METRES NORTH-EAST OF THAT JUNCTION.	O	Z6
SHEPHERDS ROAD	NORTH	BETWEEN A POINT 242.0 METRES NORTH-EAST OF ITS JUNCTION WITH WINNALL MANOR ROAD AND A POINT 254.0 METRES NORTH-EAST OF THAT JUNCTION.	O	Z6
SHEPHERDS ROAD	SOUTH	BETWEEN A POINT 72.5 METRES NORTH-EAST OF ITS JUNCTION WITH WINNALL MANOR ROAD AND A POINT 77.5 METRES NORTH-EAST OF THAT JUNCTION.	O	Z6
WARREN ROAD	NORTH	BETWEEN A POINT 54.6 METRES EAST OF ITS JUNCTION WITH WINNALL MANOR ROAD AND A POINT 60.8 METRES EAST OF THAT JUNCTION.	O	Z6
WARREN ROAD	NORTH	BETWEEN A POINT 108.2 METRES EAST OF ITS JUNCTION WITH WINNALL MANOR ROAD AND A POINT 113.8 METRES EAST OF THAT JUNCTION.	O	Z6
WINNALL MANOR ROAD (SPINE)	EAST	BETWEEN A POINT 11.3 METRES SOUTH OF ITS JUNCTION WITH LONGFIELD ROAD AND A POINT 45.0 METRES NORTH OF ITS JUNCTION WITH WARREN ROAD.	O	Z6
WINNALL MANOR ROAD (SPINE)	WEST	BETWEEN A POINT 12.6 METRES NORTH OF ITS JUNCTION WITH IMBER ROAD AND A POINT 19.3 METRES NORTH OF THAT JUNCTION.	O	Z6
WINNALL MANOR ROAD (SPINE)	WEST	BETWEEN A POINT 34.4 METRES NORTH OF ITS JUNCTION WITH IMBER ROAD AND A POINT 40.3 METRES NORTH OF THAT JUNCTION.	O	Z6
WINNALL MANOR ROAD (SPINE)	WEST	BETWEEN A POINT 86.7 METRES NORTH OF ITS JUNCTION WITH ALRESFORD ROAD AND A POINT 93.4 METRES NORTH OF THAT JUNCTION.	O	Z6
WINNALL MANOR ROAD (SPINE)	WEST	BETWEEN A POINT 124.4 METRES NORTH OF ITS JUNCTION WITH ALRESFORD ROAD AND A POINT 130.4 METRES NORTH OF THAT JUNCTION.	O	Z6
WINNALL MANOR ROAD (SPUR – SIDE SPUR)	WEST	BETWEEN A POINT 23.6 METRES NORTH OF ITS JUNCTION WITH WINNALL MANOR ROAD (SPUR-MAIN) AND A POINT 28.7 METRES NORTH OF THAT JUNCTION.	O	Z6
WINNALL MANOR ROAD (SPUR – SIDE SPUR)	WEST	BETWEEN A POINT 35.8 METRES NORTH OF ITS JUNCTION WITH WINNALL MANOR ROAD (SPUR-MAIN) AND A POINT 42.0 METRES NORTH OF THAT JUNCTION.	O	Z6

SCHEDULE 1 Part XXX
Echelon Parking
Disabled Permit Holders Only
All Days

<u>Road Name</u>	<u>Side</u>	<u>Description</u>	<u>Area</u>	<u>Zone</u>
FIRMSTONE ROAD	WEST	BETWEEN A POINT 38.0 METRES NORTH OF ITS JUNCTION WITH FURLEY CLOSE AND A	O	Z6

		POINT 41.0 METRES NORTH OF THAT JUNCTION.		
FIRMSTONE ROAD	EAST	BETWEEN A POINT 1.4 METRES SOUTH OF ITS JUNCTION WITH MOSS ROAD AND A POINT 7.3 METRES SOUTH OF THAT JUNCTION.	0	Z6
FURLEY CLOSE	WEST	BETWEEN A POINT 68.0 METRES SOUTH-WEST OF ITS JUNCTION WITH FIRMSTONE ROAD AND A POINT 72.5 METRES SOUTH-WEST OF THAT JUNCTION.	0	Z6
FURLEY CLOSE	WEST	BETWEEN A POINT 78.5 METRES SOUTH-WEST OF ITS JUNCTION WITH FIRMSTONE ROAD AND A POINT 81.5 METRES SOUTH-WEST OF THAT JUNCTION.	0	Z6
LONGFIELD ROAD	NORTH -EAST	BETWEEN A POINT 137.7 METRES EAST OF ITS JUNCTION WITH WINNALL MANOR ROAD AND A POINT 140.1 METRES EAST OF THAT JUNCTION.	0	Z6
LONGFIELD ROAD	SOUTH	BETWEEN A POINT 39.7 METRES SOUTH-EAST OF ITS EASTERLY JUNCTION WITH SHEPHERDS ROAD AND A POINT 42.2 METRES SOUTH-EAST OF THAT JUNCTION.	0	Z6
LONGFIELD ROAD	SOUTH	BETWEEN A POINT 125.9 METRES EAST OF ITS EASTERLY JUNCTION WITH SHEPHERDS ROAD AND A POINT 128.8 METRES EAST OF THAT JUNCTION.	0	Z6
LONGFIELD ROAD	SOUTH	BETWEEN A POINT 131.0 METRES EAST OF ITS EASTERLY JUNCTION WITH SHEPHERDS ROAD AND A POINT 133.4 METRES EAST OF THAT JUNCTION.	0	Z6
WINNALL MANOR ROAD (SPUR – SIDE SPUR)	EAST	BETWEEN A POINT 52.5 METRES NORTH OF ITS JUNCTION WITH WINNALL MANOR ROAD (SPUR-MAIN) AND A POINT 58.0 METRES NORTH OF THAT JUNCTION.	0	Z6

SCHEDULE 1 Part II

Permit Holders Only 8.00am to 6.00pm Monday to Saturday

<u>Road Name</u>	<u>Side</u>	<u>Description</u>	<u>Area</u>	<u>Zone</u>
BAIGENT CLOSE	BOTH	BETWEEN A POINT 5.0 METRES SOUTH OF ITS JUNCTION WITH WINNALL MANOR ROAD AND A POINT 46.4 METRES SOUTH OF THAT JUNCTION.	0	Z6
FIRMSTONE ROAD	NORTH	BETWEEN A POINT 16.6 METRES WEST OF ITS JUNCTION WITH WINNALL MANOR ROAD AND A POINT 81.0 METRES WEST OF THAT JUNCTION.	0	Z6
FIRMSTONE ROAD	NORTH	BETWEEN A POINT 100.3 METRES WEST OF ITS JUNCTION WITH WINNALL MANOR ROAD AND A POINT 106.1 METRES WEST OF THAT JUNCTION.	0	Z6
FIRMSTONE ROAD	NORTH	BETWEEN A POINT 118.9 METRES WEST OF ITS JUNCTION WITH WINNALL MANOR ROAD AND A POINT 126.7 METRES WEST OF THAT JUNCTION.	0	Z6
FIRMSTONE ROAD	NORTH	BETWEEN A POINT 132.1 METRES WEST OF ITS JUNCTION WITH WINNALL MANOR ROAD AND A POINT 155.1 METRES WEST OF THAT	0	Z6

		JUNCTION.		
FIRMSTONE ROAD	NORTH	BETWEEN A POINT 161.1 METRES WEST OF ITS JUNCTION WITH WINNALL MANOR ROAD AND A POINT 211.5 METRES WEST OF THAT JUNCTION.	O	Z6
FIRMSTONE ROAD	NORTH	BETWEEN A POINT 227.1 METRES WEST OF ITS JUNCTION WITH WINNALL MANOR ROAD AND A POINT 377.6 METRES WEST OF THAT JUNCTION.	O	Z6
FIRMSTONE ROAD	SOUTH	BETWEEN A POINT 16.6 METRES WEST OF ITS JUNCTION WITH WINNALL MANOR ROAD AND A POINT 109.4 METRES WEST OF THAT JUNCTION.	O	Z6
FIRMSTONE ROAD	SOUTH	BETWEEN A POINT 121.0 METRES WEST OF ITS JUNCTION WITH WINNALL MANOR ROAD AND A POINT 129.7 METRES WEST OF THAT JUNCTION.	O	Z6
FIRMSTONE ROAD	SOUTH	BETWEEN A POINT 142.9 METRES WEST OF ITS JUNCTION WITH WINNALL MANOR ROAD AND A POINT 5.0 METRES EAST OF ITS JUNCTION WITH FURLEY CLOSE.	O	Z6
FIRMSTONE ROAD	SOUTH	BETWEEN A POINT 5.0 METRES NORTH-WEST OF ITS JUNCTION WITH FURLEY CLOSE AND A POINT 26.0 METRES NORTH-WEST OF THAT JUNCTION.	O	Z6
FIRMSTONE ROAD	WEST	BETWEEN A POINT 12.0 METRES NORTH OF ITS JUNCTION WITH MOSS ROAD AND A POINT 10.0 METRES SOUTH OF ITS JUNCTION WITH GARBETT ROAD.	O	Z6
FURLEY CLOSE	BOTH	BETWEEN A POINT 5.6 METRES SOUTH-WEST OF ITS JUNCTION WITH WINNALL MANOR ROAD AND A POINT 72.5 METRES SOUTH-WEST OF THAT JUNCTION.	O	Z6
GARBETT ROAD	NORTH	BETWEEN A POINT 9.0 METRES NORTH-WEST OF ITS JUNCTION WITH FIRMSTONE ROAD AND A POINT 23.5 METRES NORTH-WEST OF THAT JUNCTION.	O	Z6
GARBETT ROAD	NORTH	BETWEEN A POINT 20.5 METRES WEST OF ITS JUNCTION WITH WINNALL MANOR ROAD AND A POINT 121.5 METRES WEST OF THAT JUNCTION.	O	Z6
GARBETT ROAD	NORTH	BETWEEN A POINT 126.8 METRES WEST OF ITS JUNCTION WITH WINNALL MANOR ROAD AND A POINT 158.0 METRES WEST OF THAT JUNCTION.	O	Z6
GARBETT ROAD	NORTH	BETWEEN A POINT 166.0 METRES WEST OF ITS JUNCTION WITH WINNALL MANOR ROAD AND A POINT 218.3 METRES WEST OF THAT JUNCTION.	O	Z6
GARBETT ROAD	NORTH	BETWEEN A POINT 243.3 METRES WEST OF ITS JUNCTION WITH WINNALL MANOR ROAD AND A POINT 12.0 METRES EAST OF ITS JUNCTION WITH IMBER ROAD.	O	Z6
GARBETT ROAD	SOUTH	BETWEEN A POINT 6.7 METRES NORTH-WEST OF ITS JUNCTION WITH FIRMSTONE ROAD AND A POINT 23.5 METRES NORTH-WEST OF THAT JUNCTION.	O	Z6
GARBETT ROAD	SOUTH	BETWEEN A POINT 160.0 METRES WEST OF ITS JUNCTION WITH WINNALL MANOR ROAD	O	Z6

		AND A POINT 169.9 METRES WEST OF THAT JUNCTION.		
GARBETT ROAD	SOUTH	BETWEEN A POINT 222.3 METRES WEST OF ITS JUNCTION WITH WINNALL MANOR ROAD AND A POINT 246.3 METRES WEST OF THAT JUNCTION.	O	Z6
GARBETT ROAD	SOUTH	BETWEEN A POINT 250.3 METRES WEST OF ITS JUNCTION WITH WINNALL MANOR ROAD AND A POINT 12.0 METRES EAST OF ITS JUNCTION WITH FIRMSTONE ROAD.	O	Z6
IMBER ROAD	NORTH	BETWEEN A POINT 25.0 METRES WEST OF ITS JUNCTION WITH WINNALL MANOR ROAD AND A POINT 125.6 METRES WEST OF THAT JUNCTION.	O	Z6
IMBER ROAD	NORTH	BETWEEN A POINT 130.9 METRES WEST OF ITS JUNCTION WITH WINNALL MANOR ROAD AND A POINT 203.4 METRES WEST OF THAT JUNCTION.	O	Z6
IMBER ROAD	NORTH	BETWEEN A POINT 208.2 METRES WEST OF ITS JUNCTION WITH WINNALL MANOR ROAD AND A POINT 249.0 METRES WEST OF THAT JUNCTION.	O	Z6
IMBER ROAD	NORTH	BETWEEN A POINT 254.3 METRES WEST OF ITS JUNCTION WITH WINNALL MANOR ROAD AND A POINT 344.8 METRES WEST OF THAT JUNCTION.	O	Z6
IMBER ROAD	NORTH	BETWEEN A POINT 350.7 METRES SOUTH-WEST OF ITS JUNCTION WITH WINNALL MANOR ROAD AND A POINT 16.0 METRES NORTH-EAST OF ITS JUNCTION WITH GARBETT ROAD.	O	Z6
IMBER ROAD	SOUTH	BETWEEN A POINT 81.2 METRES WEST OF ITS JUNCTION WITH WINNALL MANOR ROAD AND A POINT 103.4 METRES WEST OF THAT JUNCTION.	O	Z6
LONGFIELD ROAD	EAST	BETWEEN A POINT 162.0 METRES NORTH-EAST OF ITS SOUTHERLY JUNCTION WITH SHEPHERDS ROAD AND A POINT 208.0 METRES NORTH-EAST OF THAT JUNCTION.	O	Z6
LONGFIELD ROAD	SOUTH	BETWEEN A POINT 14.0 METRES SOUTH-EAST OF ITS SOUTHERLY JUNCTION WITH SHEPHERDS ROAD AND A POINT 39.7 METRES SOUTH-EAST OF THAT JUNCTION.	O	Z6
LONGFIELD ROAD	SOUTH	BETWEEN A POINT 64.6 METRES SOUTH-EAST OF ITS SOUTHERLY JUNCTION WITH SHEPHERDS ROAD AND A POINT 69.9 METRES SOUTH-EAST OF THAT JUNCTION.	O	Z6
LONGFIELD ROAD	SOUTH	BETWEEN A POINT 77.2 METRES SOUTH-EAST OF ITS SOUTHERLY JUNCTION WITH SHEPHERDS ROAD AND A POINT 125.9 METRES SOUTH-EAST OF THAT JUNCTION.	O	Z6
LONGFIELD ROAD	WEST	BETWEEN A POINT 7.0 METRES NORTH OF ITS NORTHERLY JUNCTION WITH SHEPHERDS ROAD AND A POINT 7.0 METRES SOUTH OF ITS JUNCTION WITH WARREN ROAD.	O	Z6
LONGFIELD ROAD	WEST	BETWEEN A POINT 7.0 METRES NORTH OF ITS JUNCTION WITH WARREN ROAD AND A POINT 19.7 METRES EAST OF ITS JUNCTION WITH WINNALL MANOR ROAD.	O	Z6

MOSS ROAD	SOUTH	BETWEEN A POINT 32.7 METRES WEST OF ITS JUNCTION WITH FIRMSTONE ROAD AND A POINT 61.3 METRES WEST OF THAT JUNCTION.	O	Z6
SHEPHERDS ROAD	NORTH	BETWEEN A POINT 93.5 METRES NORTH-EAST OF ITS JUNCTION WITH WINNALL MANOR ROAD AND A POINT 144.0 METRES NORTH-EAST OF THAT JUNCTION.	O	Z6
SHEPHERDS ROAD	NORTH	BETWEEN A POINT 149.0 METRES NORTH-EAST OF ITS JUNCTION WITH WINNALL MANOR ROAD AND A POINT 242.0 METRES NORTH-EAST OF THAT JUNCTION.	O	Z6
SHEPHERDS ROAD	NORTH	BETWEEN A POINT 254.0 METRES NORTH-EAST OF ITS JUNCTION WITH WINNALL MANOR ROAD AND A POINT 7.0 METRES WEST OF ITS JUNCTION WITH LONGFIELD ROAD.	O	Z6
SHEPHERDS ROAD	SOUTH	BETWEEN A POINT 8.0 METRES EAST OF ITS JUNCTION WITH WINNALL MANOR ROAD AND A POINT 72.5 METRES EAST OF THAT JUNCTION.	O	Z6
WARREN ROAD	NORTH	BETWEEN A POINT 10.0 METRES EAST OF ITS JUNCTION WITH WINNALL MANOR ROAD AND A POINT 56.4 METRES EAST OF THAT JUNCTION.	O	Z6
WARREN ROAD	NORTH	BETWEEN A POINT 60.8 METRES EAST OF ITS JUNCTION WITH WINNALL MANOR ROAD AND A POINT 108.2 METRES EAST OF THAT JUNCTION.	O	Z6
WARREN ROAD	NORTH	BETWEEN A POINT 113.8 METRES EAST OF ITS JUNCTION WITH WINNALL MANOR ROAD AND A POINT 7.0 METRES WEST OF ITS JUNCTION WITH LONGFIELD ROAD.	O	Z6
WINNALL MANOR ROAD (SPINE)	EAST	BETWEEN A POINT 81.0 METRES NORTH OF ITS JUNCTION WITH TURNPIKE DOWN AND A POINT 24.8 METRES SOUTH OF ITS JUNCTION WITH SHEPHERDS ROAD.	O	Z6
WINNALL MANOR ROAD (SPINE)	EAST	BETWEEN A POINT 20.0 METRES NORTH-EAST OF ITS JUNCTION WITH SHEPHERDS ROAD AND A POINT 36.7 METRES NORTH-EAST OF THAT JUNCTION.	O	Z6
WINNALL MANOR ROAD (SPINE)	EAST	BETWEEN A POINT 64.5 METRES NORTH-EAST OF ITS JUNCTION WITH SHEPHERDS ROAD AND A POINT 86.0 METRES NORTH-EAST OF THAT JUNCTION.	O	Z6
WINNALL MANOR ROAD (SPINE)	EAST	BETWEEN A POINT 90.7 METRES NORTH-EAST OF ITS JUNCTION WITH SHEPHERDS ROAD AND A POINT 111.5 METRES NORTH-EAST OF THAT JUNCTION.	O	Z6
WINNALL MANOR ROAD (SPINE)	EAST	BETWEEN A POINT 114.5 METRES NORTH-EAST OF ITS JUNCTION WITH SHEPHERDS ROAD AND A POINT 134.0 METRES NORTH-EAST OF THAT JUNCTION.	O	Z6
WINNALL MANOR ROAD (SPINE)	EAST	BETWEEN A POINT 137.0 METRES NORTH-EAST OF ITS JUNCTION WITH SHEPHERDS ROAD AND A POINT 16.5 METRES SOUTH-WEST OF ITS JUNCTION WITH WARREN ROAD.	O	Z6
WINNALL MANOR ROAD (SPINE)	EAST	BETWEEN A POINT 14.3 METRES NORTH OF ITS JUNCTION WITH WARREN ROAD AND A POINT 39.3 METRES NORTH OF THAT	O	Z6

		JUNCTION.		
WINNALL MANOR ROAD (SPINE)	WEST	BETWEEN A POINT 74.0 METRES NORTH OF ITS JUNCTION WITH ALRESFORD ROAD AND A POINT 86.7 METRES NORTH OF THAT JUNCTION.	O	Z6
WINNALL MANOR ROAD (SPINE)	WEST	BETWEEN A POINT 93.4 METRES NORTH OF ITS JUNCTION WITH ALRESFORD ROAD AND A POINT 124.4 METRES NORTH OF THAT JUNCTION.	O	Z6
WINNALL MANOR ROAD (SPINE)	WEST	BETWEEN A POINT 130.4 METRES NORTH OF ITS JUNCTION WITH ALRESFORD ROAD AND A POINT 12.0 METRES SOUTH OF ITS JUNCTION WITH FIRMSTONE ROAD.	O	Z6
WINNALL MANOR ROAD (SPINE)	WEST	BETWEEN A POINT 10.0 METRES NORTH OF ITS JUNCTION WITH FIRMSTONE ROAD AND A POINT 8.0 METRES SOUTH OF ITS JUNCTION WITH SHEPHERDS ROAD.	O	Z6
WINNALL MANOR ROAD (SPINE)	WEST	BETWEEN A POINT 24.7 METRES NORTH OF ITS JUNCTION WITH SHEPHERDS ROAD AND A POINT 12.0 METRES SOUTH-WEST OF ITS JUNCTION WITH GARBETT ROAD.	O	Z6
WINNALL MANOR ROAD (SPINE)	WEST	BETWEEN A POINT 34.0 METRES NORTH-EAST OF ITS JUNCTION WITH GARBETT ROAD AND A POINT 40.7 METRES SOUTH-WEST OF ITS JUNCTION WITH IMBER ROAD.	O	Z6
WINNALL MANOR ROAD (SPINE)	WEST	BETWEEN A POINT 19.3 METRES NORTH OF ITS JUNCTION WITH IMBER ROAD AND A POINT 34.4 METRES NORTH OF THAT JUNCTION.	O	Z6
WINNALL MANOR ROAD (SPINE)	WEST	BETWEEN A POINT 43.4 METRES NORTH OF ITS JUNCTION WITH IMBER ROAD AND A POINT 51.9 METRES NORTH OF THAT JUNCTION.	O	Z6
WINNALL MANOR ROAD (SPINE)	WEST	BETWEEN A POINT 61.8 METRES NORTH OF ITS JUNCTION WITH IMBER ROAD AND A POINT 73.7 METRES NORTH OF THAT JUNCTION.	O	Z6
WINNALL MANOR ROAD (SPUR – MAIN SPUR)	SOUTH	BETWEEN A POINT 10.0 METRES EAST OF ITS JUNCTION WITH WINNALL MANOR ROAD (SPINE) AND A POINT 75.0 METRES EAST OF THAT JUNCTION.	O	Z6
WINNALL MANOR ROAD (SPUR – MAIN SPUR)	SOUTH	BETWEEN A POINT 79.0 METRES EAST OF ITS JUNCTION WITH WINNALL MANOR ROAD (SPINE) AND A POINT 118.5 METRES EAST OF THAT JUNCTION.	O	Z6
WINNALL MANOR ROAD (SPUR – SIDE SPUR)	WEST	BETWEEN A POINT 4.0 METRES NORTH OF ITS JUNCTION WITH WINNALL MANOR ROAD (SPUR – MAIN SPUR) AND A POINT 23.6 METRES NORTH OF THAT JUNCTION.	O	Z6
WINNALL MANOR ROAD (SPUR – SIDE SPUR)	WEST	BETWEEN A POINT 42.0 METRES NORTH OF ITS JUNCTION WITH WINNALL MANOR ROAD (SPUR – MAIN SPUR) AND A POINT 52.0 METRES NORTH OF THAT JUNCTION.	O	Z6

SCHEDULE 1 Part VII
Echelon Parking Permit Holders Only 8.00am to 6.00pm Monday to Saturday

<u>Road Name</u>	<u>Side</u>	<u>Description</u>	<u>Area</u>	<u>Zone</u>
FIRMSTONE ROAD	SOUTH-WEST	BETWEEN A POINT 35.3 METRES NORTH-WEST OF ITS JUNCTION WITH FURLEY CLOSE AND A	O	Z6

		POINT 38.0 METRES NORTH-WEST OF THAT JUNCTION.		
LONGFIELD ROAD	EAST	BETWEEN A POINT 42.2 METRES EAST OF ITS EASTERLY JUNCTION WITH SHEPHERDS ROAD AND A POINT 59.0 METRES EAST OF THAT JUNCTION.	O	Z6
LONGFIELD ROAD	EAST	BETWEEN A POINT 133.4 METRES EAST OF ITS EASTERLY JUNCTION WITH SHEPHERDS ROAD AND A POINT 140.8 METRES EAST OF THAT JUNCTION.	O	Z6
LONGFIELD ROAD	EAST	BETWEEN A POINT 144.4 METRES EAST OF ITS EASTERLY JUNCTION WITH SHEPHERDS ROAD AND A POINT 156.7 METRES EAST OF THAT JUNCTION.	O	Z6
LONGFIELD ROAD	EAST	BETWEEN A POINT 159.2 METRES EAST OF ITS EASTERLY JUNCTION WITH SHEPHERDS ROAD AND A POINT 162.0 METRES EAST OF THAT JUNCTION.	O	Z6
LONGFIELD ROAD	EAST	BETWEEN A POINT 128.4 METRES EAST OF ITS JUNCTION WITH WINNALL MANOR ROAD AND A POINT 135.3 METRES EAST OF THAT JUNCTION.	O	Z6
LONGFIELD ROAD	EAST	BETWEEN A POINT 140.1 METRES EAST OF ITS JUNCTION WITH WINNALL MANOR ROAD AND A POINT 146.7 METRES EAST OF THAT JUNCTION.	O	Z6
LONGFIELD ROAD	EAST	BETWEEN A POINT 149.0 METRES EAST OF ITS JUNCTION WITH WINNALL MANOR ROAD AND A POINT 156.2 METRES EAST OF THAT JUNCTION.	O	Z6
WINNALL MANOR ROAD (SPUR – SIDE SPUR)	EAST	BETWEEN A POINT 47.5 METRES NORTH OF ITS JUNCTION WITH WINNALL MANOR ROAD (SPUR – MAIN SPUR) AND A POINT 52.5 METRES NORTH OF THAT JUNCTION.	O	Z6

SCHEDULE II
No Waiting At Any Time

<u>Road Name</u>	<u>Side</u>	<u>Description</u>	<u>Area</u>	<u>Zone</u>
BAIGENT CLOSE	BOTH	BETWEEN ITS JUNCTION WITH FIRMSTONE ROAD AND A POINT 5.0 METRES SOUTH OF THAT JUNCTION.	O	Z6
FIRMSTONE ROAD	BOTH	BETWEEN ITS JUNCTION WITH WINNALL MANOR ROAD AND A POINT 16.6 METRES WEST OF THAT JUNCTION.	O	Z6
FIRMSTONE ROAD	EAST	BETWEEN A POINT 16.5 METRES SOUTH OF ITS JUNCTION WITH MOSS ROAD AND A POINT 7.3 METRES SOUTH OF THAT JUNCTION.	O	Z6
FIRMSTONE ROAD	EAST	BETWEEN A POINT 1.4 METRES SOUTH OF ITS JUNCTION WITH MOSS ROAD AND A POINT 10.0 METRES NORTH OF THAT POINT.	O	Z6
FIRMSTONE ROAD	NORTH	BETWEEN A POINT 106.1 METRES WEST OF ITS JUNCTION WITH WINNALL MANOR ROAD AND A POINT 118.9 METRES WEST OF THAT JUNCTION.	O	Z6
FIRMSTONE ROAD	NORTH	BETWEEN A POINT 211.5 METRES WEST OF ITS JUNCTION WITH WINNALL MANOR ROAD	O	Z6

		AND A POINT 227.1 METRES WEST OF THAT JUNCTION.		
FIRMSTONE ROAD	SOUTH	BETWEEN A POINT 130.1 METRES WEST OF ITS JUNCTION WITH WINNALL MANOR ROAD AND A POINT 143.9 METRES WEST OF THAT JUNCTION.	O	Z6
FIRMSTONE ROAD	SOUTH	BETWEEN A POINT 5.0 METRES EAST OF ITS JUNCTION WITH FURLEY CLOSE AND A POINT 5.0 METRES WEST OF THAT JUNCTION.	O	Z6
FIRMSTONE ROAD	SOUTH-WEST	BETWEEN A POINT 26.0 METRES NORTH-WEST OF ITS JUNCTION WITH FURLEY CLOSE AND A POINT 35.3 METRES NORTH-WEST OF THAT JUNCTION.	O	Z6
FIRMSTONE ROAD	SOUTH-WEST	BETWEEN A POINT 41.0 METRES NORTH-WEST OF ITS JUNCTION WITH FURLEY CLOSE AND A POINT 48.0 METRES NORTH-WEST OF THAT JUNCTION.	O	Z6
FIRMSTONE ROAD	WEST	BETWEEN A POINT 16.5 METRES SOUTH OF ITS JUNCTION WITH MOSS ROAD AND A POINT 12.0 METRES NORTH OF THAT JUNCTION.	O	Z6
FIRMSTONE ROAD	WEST	BETWEEN ITS JUNCTION WITH GARBETT ROAD AND A POINT 5.8 METRES SOUTH-WEST OF THAT JUNCTION.	O	Z6
FURLEY CLOSE	BOTH	BETWEEN ITS JUNCTION WITH FIRMSTONE ROAD AND A POINT 5.6 METRES SOUTH OF THAT JUNCTION.	O	Z6
FURLEY CLOSE	EAST	BETWEEN A POINT 22.1 METRES SOUTH OF ITS JUNCTION WITH FIRMSTONE ROAD AND A POINT 35.1 METRES SOUTH OF THAT JUNCTION.	O	Z6
GARBETT ROAD	BOTH	BETWEEN A POINT 23.5 METRES NORTH-WEST OF ITS JUNCTION WITH FIRMSTONE ROAD AND A POINT 29.0 METRES NORTH-WEST OF THAT JUNCTION INCLUDING THE TURNING HEAD.	O	Z6
GARBETT ROAD	BOTH	BETWEEN ITS JUNCTION WITH FIRMSTONE ROAD AND A POINT 12.0 METRES SOUTH-EAST OF THAT JUNCTION.	O	Z6
GARBETT ROAD	NORTH	BETWEEN ITS JUNCTION WITH FIRMSTONE ROAD AND A POINT 9.0 METRES NORTH-WEST OF THAT JUNCTION.	O	Z6
GARBETT ROAD	NORTH	BETWEEN A POINT 166.0 METRES WEST OF ITS JUNCTION WITH WINNALL MANOR ROAD AND A POINT 158.0 METRES WEST OF THAT JUNCTION.	O	Z6
GARBETT ROAD	NORTH	BETWEEN A POINT 126.8 METRES WEST OF ITS JUNCTION WITH WINNALL MANOR ROAD AND A POINT 121.5 METRES WEST OF THAT JUNCTION.	O	Z6
GARBETT ROAD	NORTH	BETWEEN ITS JUNCTION WITH WINNALL MANOR ROAD AND A POINT 20.5 METRES NORTH-WEST OF THAT JUNCTION.	O	Z6
GARBETT ROAD	NORTH	BETWEEN ITS JUNCTION WITH FIRMSTONE ROAD AND A POINT 6.7 METRES NORTH-WEST OF THAT JUNCTION.	O	Z6
GARBETT ROAD	SOUTH	BETWEEN A POINT 89.7 METRES WEST OF ITS JUNCTION WITH WINNALL MANOR ROAD AND A POINT 104.5 METRES WEST OF THAT JUNCTION.	O	Z6

GARBETT ROAD	SOUTH	BETWEEN A POINT 144.7 METRES WEST OF ITS JUNCTION WITH WINNALL MANOR ROAD AND A POINT 160.0 METRES WEST OF THAT JUNCTION.	O	Z6
GARBETT ROAD	SOUTH	BETWEEN A POINT 246.3 METRES WEST OF ITS JUNCTION WITH WINNALL MANOR ROAD AND A POINT 250.3 METRES WEST OF THAT JUNCTION.	O	Z6
GARBETT ROAD	SOUTH	BETWEEN ITS JUNCTION WITH WINNALL MANOR ROAD AND A POINT 30.2 METRES NORTH-WEST OF THAT JUNCTION.	O	Z6
IMBER ROAD	BOTH	BETWEEN ITS JUNCTION WITH GARBETT ROAD AND A POINT 16.2 METRES NORTH-EAST OF THAT JUNCTION.	O	Z6
IMBER ROAD	NORTH	BETWEEN ITS JUNCTION WITH WINNALL MANOR ROAD AND A POINT 25.0 METRES WEST OF THAT JUNCTION.	O	Z6
IMBER ROAD	SOUTH	BETWEEN ITS JUNCTION WITH WINNALL MANOR ROAD AND A POINT 30.0 METRES WEST OF THAT JUNCTION.	O	Z6
IMBER ROAD	SOUTH	BETWEEN A POINT 115.0 METRES SOUTH-WEST OF ITS JUNCTION WITH WINNALL MANOR ROAD AND A POINT 129.0 METRES SOUTH-WEST OF THAT JUNCTION.	O	Z6
LONGFIELD ROAD	BOTH	BETWEEN ITS JUNCTION WITH WINNALL MANOR ROAD AND A POINT 14.2 METRES EAST OF THAT JUNCTION.	O	Z6
LONGFIELD ROAD	BOTH	BETWEEN ITS SOUTHERLY JUNCTION WITH SHEPHERDS ROAD AND A POINT 14.0 METRES SOUTH-EAST OF THAT JUNCTION.	O	Z6
LONGFIELD ROAD	EAST	BETWEEN A POINT 69.9 METRES EAST OF ITS SOUTHERLY JUNCTION WITH SHEPHERDS ROAD AND A POINT 77.2 METRES EAST OF THAT JUNCTION.	O	Z6
LONGFIELD ROAD	EAST	BETWEEN A POINT 128.8 METRES EAST OF ITS SOUTHERLY JUNCTION WITH SHEPHERDS ROAD AND A POINT 131.0 METRES EAST OF THAT JUNCTION.	O	Z6
LONGFIELD ROAD	EAST	BETWEEN A POINT 140.8 METRES EAST OF ITS SOUTHERLY JUNCTION WITH SHEPHERDS ROAD AND A POINT 144.4 METRES EAST OF THAT JUNCTION.	O	Z6
LONGFIELD ROAD	EAST	BETWEEN A POINT 156.7 METRES EAST OF ITS SOUTHERLY JUNCTION WITH SHEPHERDS ROAD AND A POINT 159.2 METRES EAST OF THAT JUNCTION.	O	Z6
LONGFIELD ROAD	EAST	BETWEEN A POINT 135.3 METRES EAST OF ITS JUNCTION WITH WINNALL MANOR ROAD AND A POINT 137.1 METRES EAST OF THAT JUNCTION.	O	Z6
LONGFIELD ROAD	EAST	BETWEEN A POINT 146.7 METRES EAST OF ITS JUNCTION WITH WINNALL MANOR ROAD AND A POINT 149.0 METRES EAST OF THAT JUNCTION.	O	Z6
LONGFIELD ROAD	WEST	BETWEEN A POINT 7.0 METRES NORTH OF ITS EASTERN JUNCTION WITH SHEPHERDS ROAD AND A POINT 7.0 METRES SOUTH OF THAT JUNCTION.	O	Z6
LONGFIELD	WEST	BETWEEN A POINT 7.0 METRES NORTH OF ITS	O	Z6

ROAD		JUNCTION WITH WARREN ROAD AND A POINT 7.0 METRES SOUTH OF THAT JUNCTION.		
MOSS ROAD	BOTH	BETWEEN ITS JUNCTION WITH FIRMSTONE ROAD AND A POINT 32.7 METRES SOUTH-WEST OF THAT JUNCTION.	O	Z6
SHEPHERDS ROAD	BOTH	BETWEEN ITS JUNCTION WITH WINNALL MANOR ROAD AND A POINT 8.0 METRES SOUTH-EAST OF THAT JUNCTION.	O	Z6
SHEPHERDS ROAD	BOTH	BETWEEN ITS EASTERN JUNCTION WITH LONGFIELD ROAD AND A POINT 7.0 METRES WEST OF THAT JUNCTION.	O	Z6
SHEPHERDS ROAD	NORTH	BETWEEN A POINT 77.5 METRES NORTH-EAST OF ITS JUNCTION WITH WINNALL MANOR ROAD AND A POINT 93.5 METRES NORTH-EAST OF THAT JUNCTION.	O	Z6
SHEPHERDS ROAD	SOUTH	BETWEEN A POINT 12.0 METRES NORTH-EAST OF ITS WESTERN JUNCTION WITH LONGFIELD ROAD AND A POINT 6.5 METRES SOUTH-WEST OF THAT JUNCTION.	O	Z6
TURNPIKE DOWN	BOTH	BETWEEN ITS JUNCTION WITH WINNALL MANOR ROAD AND A POINT 8.8 METRES EAST OF THAT JUNCTION.	O	Z6
WARREN ROAD	BOTH	BETWEEN ITS JUNCTION WITH WINNALL MANOR ROAD AND A 10.0 METRES EAST OF THAT JUNCTION.	O	Z6
WARREN ROAD	BOTH	BETWEEN ITS JUNCTION WITH LONGFIELD ROAD AND A POINT 7.0 METRES WEST OF THAT JUNCTION.	O	Z6
WARREN ROAD	SOUTH	BETWEEN A POINT 36.5 METRES EAST OF ITS JUNCTION WITH WINNALL MANOR ROAD AND A POINT 50.5 METRES EAST OF THAT JUNCTION.	O	Z6
WINNALL MANOR ROAD (SPINE)	EAST	BETWEEN A POINT 56.4 METRES NORTH OF ITS JUNCTION WITH ALRESFORD ROAD AND A POINT 24.4 METRES SOUTH OF ITS JUNCTION WITH TURNPIKE DOWN.	O	Z6
WINNALL MANOR ROAD (SPINE)	EAST	BETWEEN A POINT 8.4 METRES SOUTH OF ITS JUNCTION WITH TURNPIKE DOWN AND A POINT 47.0 METRES NORTH OF THAT JUNCTION.	O	Z6
WINNALL MANOR ROAD (SPINE)	EAST	BETWEEN A POINT 24.8 METRES SOUTH OF ITS JUNCTION WITH SHEPHERDS ROAD AND A POINT 20.0 METRES NORTH OF THAT JUNCTION.	O	Z6
WINNALL MANOR ROAD (SPINE)	EAST	BETWEEN A POINT 36.7 METRES NORTH OF ITS JUNCTION WITH SHEPHERDS ROAD AND A POINT 64.5 METRES NORTH OF THAT JUNCTION.	O	Z6
WINNALL MANOR ROAD (SPINE)	EAST	BETWEEN A POINT 86.0 METRES NORTH OF ITS JUNCTION WITH SHEPHERDS ROAD AND A POINT 90.7 METRES NORTH OF THAT JUNCTION.	O	Z6
WINNALL MANOR ROAD (SPINE)	EAST	BETWEEN A POINT 111.5 METRES NORTH OF ITS JUNCTION WITH SHEPHERDS ROAD AND A POINT 114.5 METRES NORTH OF THAT JUNCTION.	O	Z6
WINNALL MANOR ROAD (SPINE)	EAST	BETWEEN A POINT 134.0 METRES NORTH OF ITS JUNCTION WITH SHEPHERDS ROAD AND A POINT 137.0 METRES NORTH OF THAT	O	Z6

		JUNCTION.		
WINNALL MANOR ROAD (SPINE)	EAST	BETWEEN A POINT 16.5 METRES SOUTH OF ITS JUNCTION WITH WARREN ROAD AND A POINT 14.3 METRES NORTH OF THAT JUNCTION.	O	Z6
WINNALL MANOR ROAD (SPINE)	EAST	BETWEEN A POINT 39.3 METRES NORTH OF ITS JUNCTION WITH WARREN ROAD AND A POINT 45.0 METRES NORTH OF THAT JUNCTION.	O	Z6
WINNALL MANOR ROAD (SPINE)	EAST	BETWEEN A POINT 11.3 METRES SOUTH OF ITS JUNCTION WITH LONGFIELD ROAD AND A POINT 38.0 METRES SOUTH OF ITS JUNCTION WITH WINNALL VALLEY ROAD.	O	Z6
WINNALL MANOR ROAD (SPINE)	WEST	BETWEEN A POINT 38.0 METRES SOUTH OF ITS JUNCTION WITH WINNALL VALLEY ROAD AND A POINT 73.7 METRES NORTH OF ITS JUNCTION WITH IMBER ROAD.	O	Z6
WINNALL MANOR ROAD (SPINE)	WEST	BETWEEN A POINT 51.9 METRES NORTH OF ITS JUNCTION WITH IMBER ROAD AND A POINT 61.8 METRES NORTH OF THAT JUNCTION.	O	Z6
WINNALL MANOR ROAD (SPINE)	WEST	BETWEEN A POINT 12.6 METRES NORTH OF ITS JUNCTION WITH IMBER ROAD AND A POINT 40.7 METRES SOUTH OF THAT JUNCTION.	O	Z6
WINNALL MANOR ROAD (SPINE)	WEST	BETWEEN A POINT 8.5 METRES NORTH OF ITS JUNCTION WITH GARBETT ROAD AND A POINT 12.0 METRES SOUTH OF THAT JUNCTION.	O	Z6
WINNALL MANOR ROAD (SPINE)	WEST	BETWEEN A POINT 24.7 METRES NORTH-WEST OF ITS JUNCTION WITH SHEPHERDS ROAD AND A POINT 8.0 METRES SOUTH-WEST OF THAT JUNCTION.	O	Z6
WINNALL MANOR ROAD (SPINE)	WEST	BETWEEN A POINT 12.7 METRES NORTH OF ITS JUNCTION WITH FIRMSTONE ROAD AND A POINT 10.2 METRES SOUTH OF THAT JUNCTION.	O	Z6
WINNALL MANOR ROAD (SPINE)	WEST	BETWEEN A POINT 74.0 METRES NORTH OF ITS JUNCTION WITH ALRESFORD ROAD AND A POINT 56.4 METRES NORTH OF THAT JUNCTION.	O	Z6
WINNALL MANOR ROAD (SPUR – MAIN SPUR)	NORTH	BETWEEN ITS JUNCTION WITH WINNALL MANOR ROAD (SPINE) AND A POINT 130.0 METRES EAST OF THAT JUNCTION.	O	Z6
WINNALL MANOR ROAD (SPUR – MAIN SPUR)	SOUTH	BETWEEN ITS JUNCTION WITH WINNALL MANOR ROAD (SPINE) AND A POINT 10.0 METRES EAST OF THAT JUNCTION.	O	Z6
WINNALL MANOR ROAD (SPUR – MAIN SPUR)	SOUTH	BETWEEN A POINT 75.0 METRES EAST OF ITS JUNCTION WITH WINNALL MANOR ROAD (SPINE) AND A POINT 79.0 METRES EAST OF THAT JUNCTION.	O	Z6
WINNALL MANOR ROAD (SPUR – MAIN SPUR)	SOUTH	BETWEEN A POINT 118.5 METRES EAST OF ITS JUNCTION WITH WINNALL MANOR ROAD (SPINE) AND A POINT 130.0 METRES EAST OF THAT JUNCTION.	O	Z6
WINNALL MANOR ROAD (SPUR – SIDE)	EAST	BETWEEN ITS JUNCTION WITH WINNALL MANOR ROAD (SPUR-MAIN) AND A POINT 47.5 METRES NORTH OF THAT JUNCTION.	O	Z6

SPUR)				
WINNALL MANOR ROAD (SPUR – SIDE SPUR)	EAST	BETWEEN A POINT 58.0 METRES NORTH OF ITS JUNCTION WITH WINNALL MANOR ROAD (SPUR-MAIN) AND A POINT 78.0 METRES NORTH OF THAT JUNCTION.	O	Z6
WINNALL MANOR ROAD (SPUR – SIDE SPUR)	WEST	BETWEEN ITS JUNCTION WITH WINNALL MANOR ROAD (SPUR-MAIN) AND A POINT 4.0 METRES NORTH OF THAT JUNCTION.	O	Z6
WINNALL MANOR ROAD (SPUR – SIDE SPUR)	WEST	BETWEEN A POINT 28.7 METRES NORTH OF ITS JUNCTION WITH WINNALL MANOR ROAD (SPUR-MAIN) AND A POINT 35.8 METRES NORTH OF THAT JUNCTION.	O	Z6

SCHEDULE V
No Waiting 8.00am to 6.00pm
Monday to Saturday

<u>Road Name</u>	<u>Side</u>	<u>Description</u>	<u>Area</u>	<u>Zone</u>
FIRMSTONE ROAD	WEST	BETWEEN A POINT 16.5 METRES SOUTH OF ITS JUNCTION WITH MOSS ROAD AND A POINT 48.0 METRES NORTH-WEST OF ITS JUNCTION WITH FURLEY CLOSE.	O	Z6
GARBETT ROAD	NORTH	BETWEEN A POINT 218.3 METRES WEST OF ITS JUNCTION WITH WINNALL MANOR ROAD AND A POINT 243.3 METRES WEST OF THAT JUNCTION.	O	Z6
GARBETT ROAD	SOUTH	BETWEEN A POINT 30.2 METRES WEST OF ITS JUNCTION WITH WINNALL MANOR ROAD AND A POINT 89.7 METRES WEST OF THAT JUNCTION.	O	Z6
IMBER ROAD	SOUTH	BETWEEN A POINT 48.6 METRES WEST OF ITS JUNCTION WITH WINNALL MANOR ROAD AND A POINT 81.2 METRES WEST OF THAT JUNCTION.	O	Z6
IMBER ROAD	SOUTH	BETWEEN A POINT 103.4 METRES WEST OF ITS JUNCTION WITH WINNALL MANOR ROAD AND A POINT 115.0 METRES WEST OF THAT JUNCTION.	O	Z6
IMBER ROAD	SOUTH	BETWEEN A POINT 129.0 METRES WEST OF ITS JUNCTION WITH WINNALL MANOR ROAD AND A POINT 16.2 METRES NORTH-EAST OF ITS JUNCTION WITH GARBETT ROAD.	O	Z6
LONGFIELD ROAD	EAST	BETWEEN A POINT 156.2 METRES SOUTH-EAST OF ITS JUNCTION WITH WINNALL MANOR ROAD AND A POINT 208.0 METRES NORTH-EAST OF ITS SOUTHERLY JUNCTION WITH SHEPHERDS ROAD.	O	Z6
LONGFIELD ROAD	NORTH-EAST	BETWEEN A POINT 14.2 METRES EAST OF ITS JUNCTION WITH WINNALL MANOR ROAD AND A POINT 128.4 METRES EAST OF THAT JUNCTION.	O	Z6
LONGFIELD ROAD	WEST	BETWEEN A POINT 14.0 METRES SOUTH-EAST OF ITS SOUTHERLY JUNCTION WITH SHEPHERDS ROAD AND A POINT 7.0 METRES SOUTH OF ITS NORTHERLY JUNCTION WITH	O	Z6


		SHEPHERDS ROAD.		
MOSS ROAD	NORTH	BETWEEN A POINT 32.7 METRES WEST OF ITS JUNCTION WITH FIRMSTONE ROAD AND A POINT 61.3 METRES WEST OF THAT JUNCTION.	O	Z6
SHEPHERDS ROAD	NORTH	BETWEEN A POINT 8.0 METRES EAST OF ITS JUNCTION WITH WINNALL MANOR ROAD AND A POINT 77.5 METRES EAST OF THAT JUNCTION.	O	Z6
SHEPHERDS ROAD	SOUTH	BETWEEN A POINT 77.5 METRES EAST OF ITS JUNCTION WITH WINNALL MANOR ROAD AND A POINT 6.5 METRES WEST OF ITS WESTERLY JUNCTION WITH LONGFIELD ROAD.	O	Z6
SHEPHERDS ROAD	SOUTH	BETWEEN A POINT 12.0 METRES EAST OF ITS WESTERLY JUNCTION WITH LONGFIELD ROAD AND A POINT 7.0 METRES WEST OF ITS EASTERLY JUNCTION WITH LONGFIELD ROAD.	O	Z6
WINNALL MANOR ROAD (SPINE)	EAST	BETWEEN A POINT 6.0 METRES NORTH OF ITS JUNCTION WITH ALRESFORD ROAD AND A POINT 56.4 METRES NORTH OF THAT JUNCTION.	O	Z6
WINNALL MANOR ROAD (SPINE)	EAST	BETWEEN A POINT 47.0 METRES NORTH OF ITS JUNCTION WITH TURNPIKE DOWN AND A POINT 81.0 METRES NORTH OF THAT JUNCTION.	O	Z6
WINNALL MANOR ROAD (SPINE)	WEST	BETWEEN A POINT 6.0 METRES NORTH OF ITS JUNCTION WITH ALRESFORD ROAD AND A POINT 42.2 METRES NORTH OF THAT JUNCTION.	O	Z6
WINNALL MANOR ROAD (SPINE)	WEST	BETWEEN A POINT 8.5 METRES NORTH-EAST OF ITS JUNCTION WITH GARBETT ROAD AND A POINT 14.0 METRES NORTH-EAST OF THAT JUNCTION.	O	Z6
WARREN ROAD	SOUTH	BETWEEN A POINT 10.0 METRES EAST OF ITS JUNCTION WITH WINNALL MANOR ROAD AND A POINT 36.5 METRES EAST OF THAT JUNCTION.	O	Z6
WARREN ROAD	SOUTH	BETWEEN A POINT 50.5 METRES EAST OF ITS JUNCTION WITH WINNALL MANOR ROAD AND A POINT 7.0 METRES WEST OF ITS JUNCTION WITH LONGFIELD ROAD.	O	Z6

SCHEDULE NEW

3 Hours Limited Waiting No Return Within 6 Hours

8am to 6pm Monday to Saturday


<u>Road Name</u>	<u>Side</u>	<u>Description</u>	<u>Area</u>	<u>Zone</u>
GARBETT ROAD	SOUTH	BETWEEN A POINT 104.5 METRES WEST OF ITS JUNCTION WITH WINNALL MANOR ROAD AND A POINT 144.7 METRES WEST OF THAT JUNCTION.	O	Z6

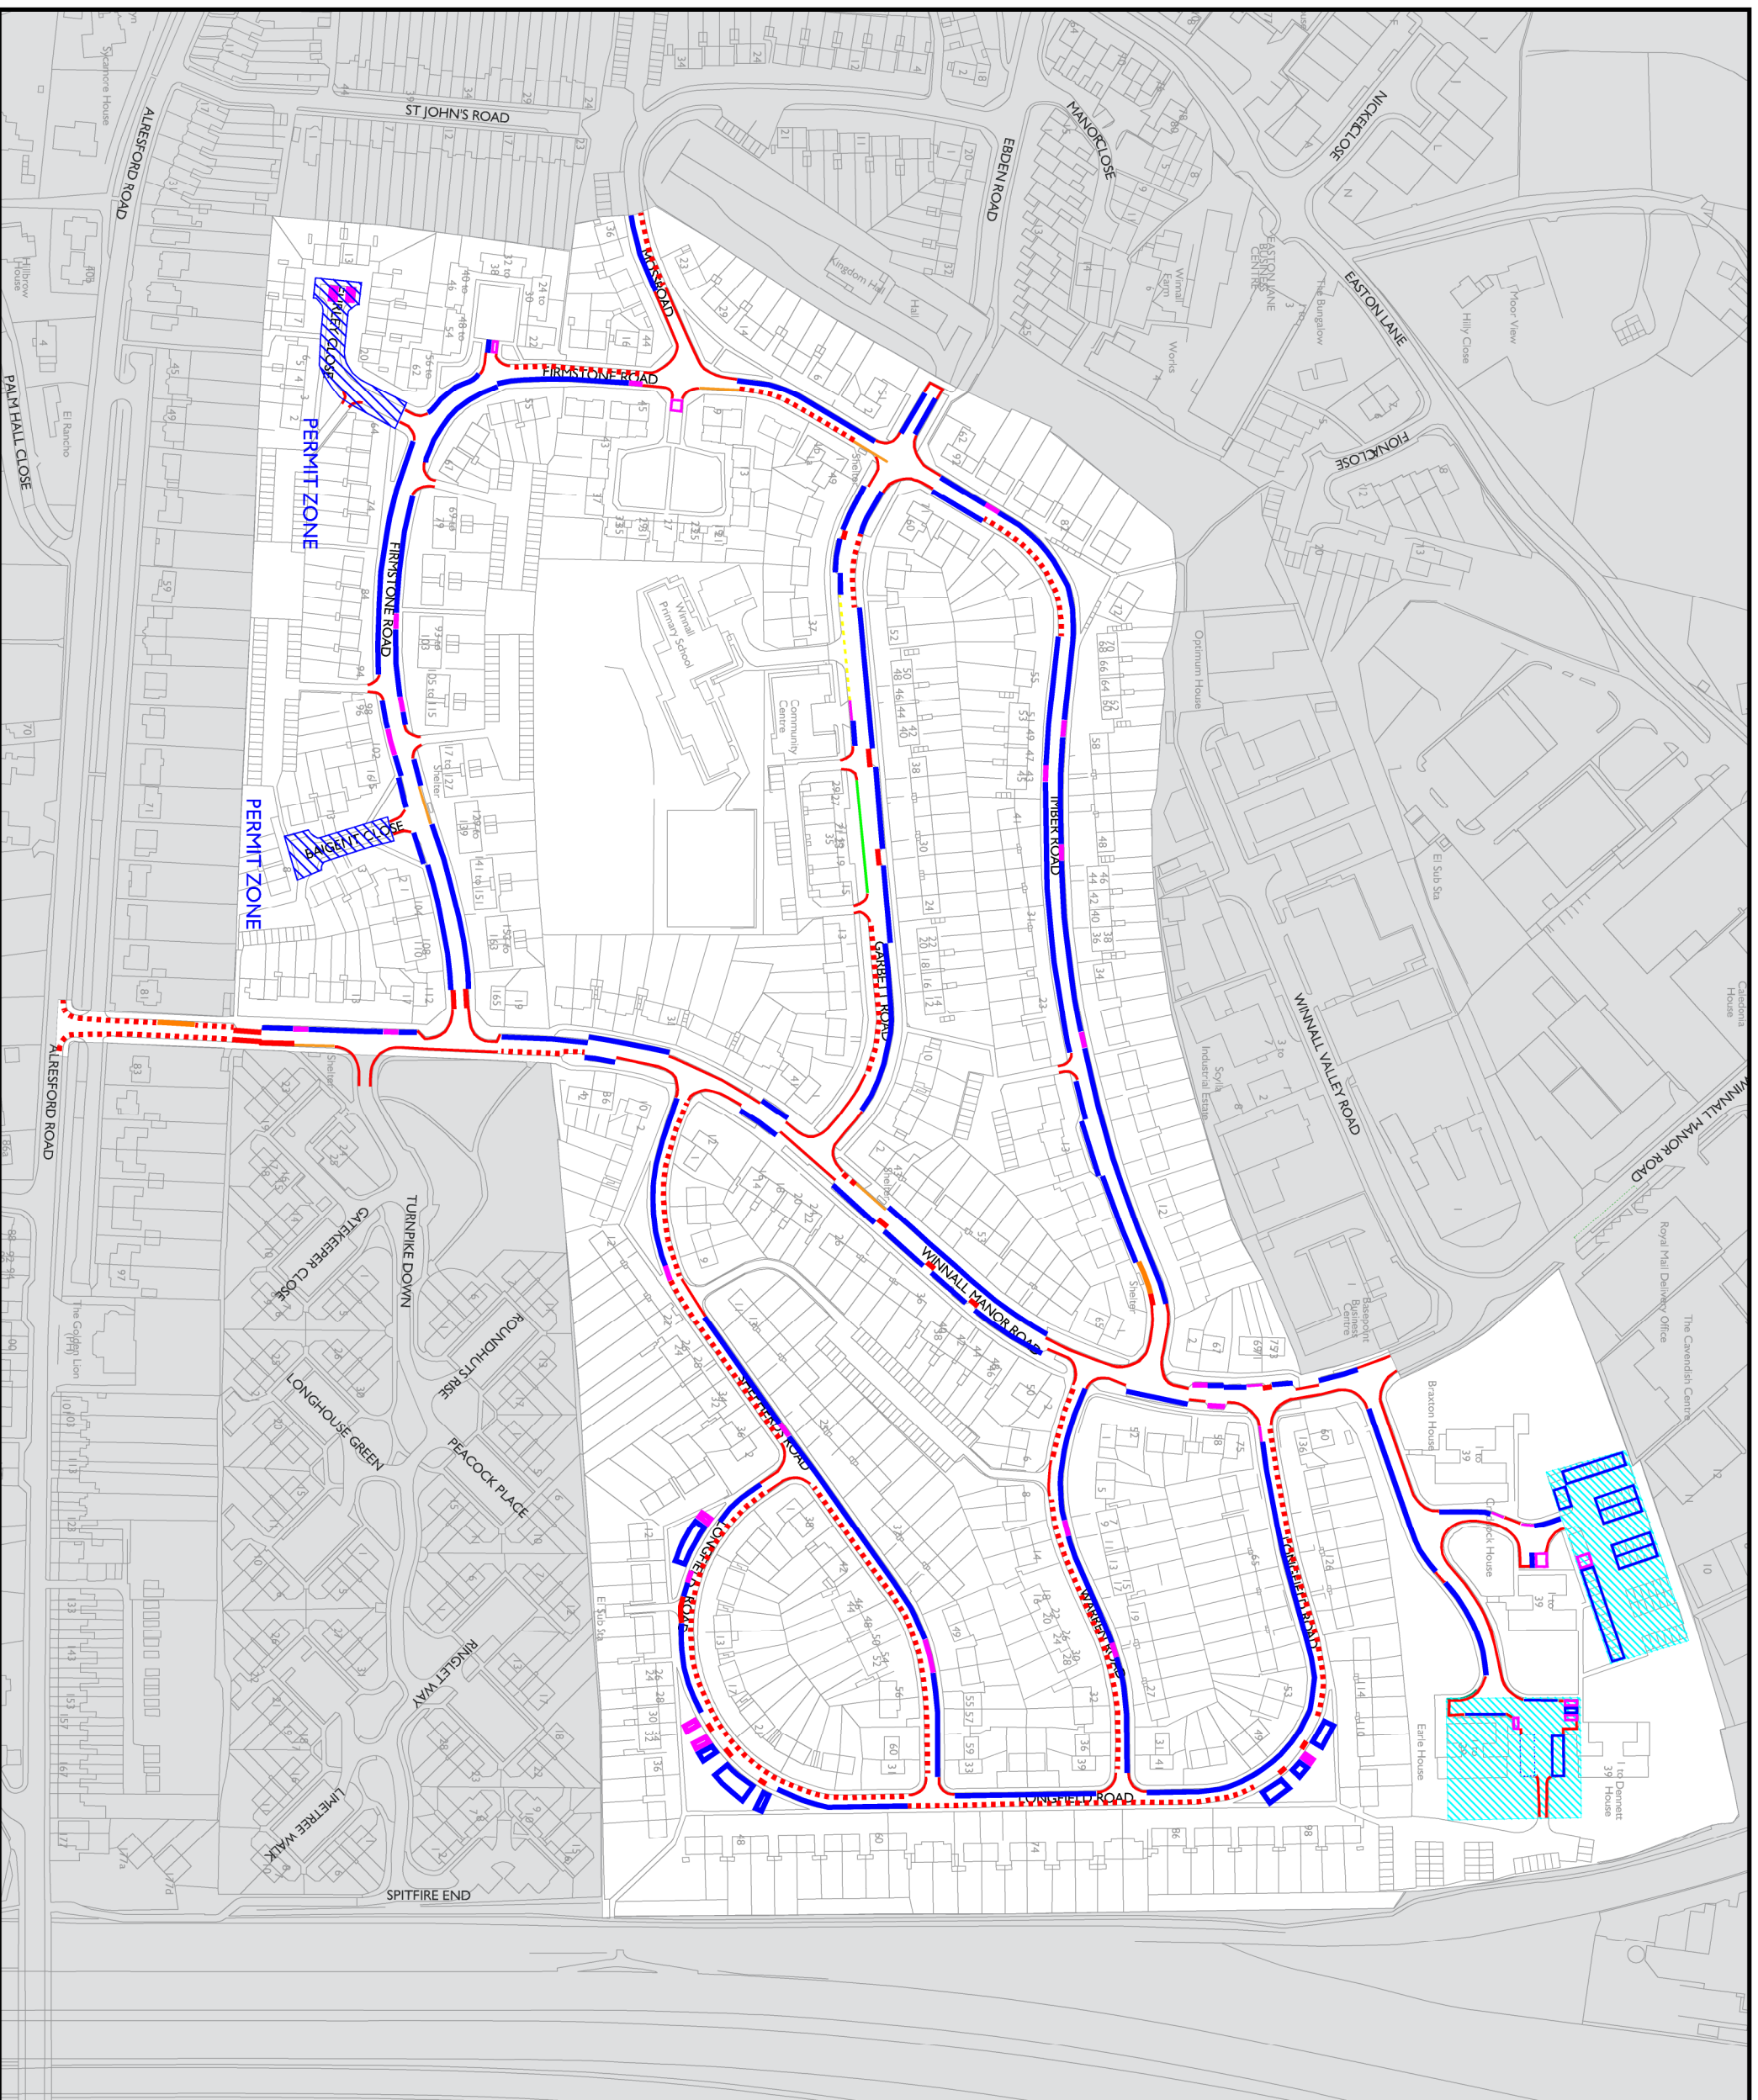

© Crown copyright and database rights
Winchester City Council license 100019531

- KEY**
- EXISTING DOUBLE YELLOW LINES.
 - EXISTING 3 HOUR LIMITED WAITING PARKING BAYS.
 - EXISTING ENFORCEABLE BLUE BADGE HOLDERS ONLY BAYS.
 - EXISTING BUS STOP
 - EXISTING NO STOPPING ON SCHOOL ENTRANCE MARKINGS.
 - ▨ EXTENT OF RESTRICTIONS COVERED IN OFF-ROAD ORDER.
 - NEW DOUBLE YELLOW LINES.
 - - - NEW SINGLE YELLOW LINES.
 - NEW PERMIT HOLDERS ONLY PARKING BAYS
 - NEW ENFORCEABLE BLUE BADGE HOLDERS ONLY BAYS.

Rev	Description	Date	Drawn
A	Bays to Imber Road added. Bus stop WMB moved.	17/01/18	NVC

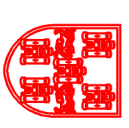

Winchester
City Council

OPERATIONS GROUP
ENVIRONMENT
City Offices
Colebrook Street
Winchester,
SO23 9LJ.



© Winchester City Council
Project:
TRAFFIC ORDERS
PERMANENT
Title:
WINALL AREA
WINCHESTER
PROPOSED RESTRICTIONS

Scale: NTS	Date: 06/07/2017
Drawn: NVC	CAD:
DRG. No. 810402/371/002 A	Checked:
	Status:

PROPOSED VARIATION TO:-

HAMPSHIRE COUNTY COUNCIL

ROAD TRAFFIC REGULATION ACT 1984

THE HAMPSHIRE (VARIOUS ROADS, WINCHESTER)
(PARKING PLACES AND RESTRICTION OF WAITING)
(CONTROLLED ZONE) (CONSOLIDATION) ORDER 2010

and

THE HAMPSHIRE (VARIOUS ROADS, WINCHESTER)
(PARKING PLACES AND RESTRICTION OF WAITING)
(No 2) ORDER 2002 (VARIATION NO. 35) ORDER 2014

STATEMENT OF REASONS FOR REVISION:-

The proposals are to address issues of visibility, obstruction and/or to increase on-street parking provision. There is a significant problem with commuter and long-term non-residents that park in the area. Consequently the extension/introduction of residents permit parking and limited waiting restrictions should help diffuse the existing parking problems.

EXISTING ITEMS TO BE DELETED

THE HAMPSHIRE (VARIOUS ROADS, WINCHESTER)
(PARKING PLACES AND RESTRICTION OF WAITING)
(No 2) ORDER 2002 (VARIATION NO. 35) ORDER 2014

SCHEDULE I Part XX
3 Hours Limited Waiting No Return Within 6 Hours
8am to 6pm Monday to Saturday

<u>Road Name</u>	<u>Side</u>	<u>Description</u>	<u>Zone</u>
GARBETT ROAD	SOUTH	BETWEEN A POINT 104.5 METRES WEST OF ITS JUNCTION WITH WINNALL MANOR ROAD AND A POINT 144.7 METRES WEST OF THAT JUNCTION.	*

SCHEDULE II
No Waiting At Any Time

<u>Road Name</u>	<u>Side</u>	<u>Description</u>	<u>Zone</u>
BAIGENT CLOSE	BOTH	BETWEEN ITS JUNCTION WITH FIRMSTONE ROAD AND A POINT 5.0 METRES SOUTH OF THAT JUNCTION.	*
FIRMSTONE ROAD	BOTH	BETWEEN ITS JUNCTION WITH WINNALL MANOR ROAD AND A POINT 11.3 METRES WEST OF THAT JUNCTION.	*
FIRMSTONE ROAD	EAST	BETWEEN A POINT 16.5 METRES SOUTH OF ITS JUNCTION WITH MOSS ROAD AND A POINT 7.3 METRES SOUTH OF THAT JUNCTION.	*
FIRMSTONE ROAD	EAST	BETWEEN A POINT 1.4 METRES SOUTH OF ITS JUNCTION WITH MOSS ROAD AND A POINT 10.0 METRES NORTH OF THAT POINT.	*
FIRMSTONE ROAD	NORTH	BETWEEN A POINT 106.6 METRES WEST OF ITS JUNCTION WITH WINNALL MANOR ROAD AND A POINT 119.6 METRES WEST OF THAT JUNCTION.	*
FIRMSTONE ROAD	NORTH	BETWEEN A POINT 211.5 METRES WEST OF ITS JUNCTION WITH WINNALL MANOR ROAD AND A POINT 227.1 METRES WEST OF THAT JUNCTION.	*
FIRMSTONE ROAD	SOUTH	BETWEEN A POINT 130.1 METRES WEST OF ITS JUNCTION WITH WINNALL MANOR ROAD AND A POINT 143.9 METRES WEST OF THAT JUNCTION.	*
FIRMSTONE ROAD	SOUTH	BETWEEN A POINT 5.0 METRES EAST OF ITS JUNCTION WITH FURLEY CLOSE AND A POINT 5.0 METRES WEST OF THAT JUNCTION.	*
FIRMSTONE ROAD	SOUTH-WEST	BETWEEN A POINT 26.0 METRES NORTH-WEST OF ITS JUNCTION WITH FURLEY CLOSE AND A POINT 35.3 METRES NORTH-WEST OF THAT JUNCTION.	*
FIRMSTONE ROAD	SOUTH-WEST	BETWEEN A POINT 41.0 METRES NORTH-WEST OF ITS JUNCTION WITH FURLEY CLOSE AND A POINT 48.0 METRES NORTH-	*

Road Name	Side	Description	Zone
		WEST OF THAT JUNCTION.	
FIRMSTONE ROAD	WEST	BETWEEN A POINT 16.5 METRES SOUTH OF ITS JUNCTION WITH MOSS ROAD AND A POINT 12.0 METRES NORTH OF THAT JUNCTION.	*
FIRMSTONE ROAD	WEST	BETWEEN ITS JUNCTION WITH GARBETT ROAD AND A POINT 5.8 METRES SOUTH-WEST OF THAT JUNCTION.	*
FURLEY ROAD	BOTH	BETWEEN ITS JUNCTION WITH FIRMSTONE ROAD AND A POINT 5.6 METRES SOUTH OF THAT JUNCTION.	*
FURLEY ROAD	EAST	BETWEEN A POINT 22.1 METRES SOUTH OF ITS JUNCTION WITH FIRMSTONE ROAD AND A POINT 35.1 METRES SOUTH OF THAT JUNCTION.	*
GARBETT ROAD	BOTH	BETWEEN ITS JUNCTION WITH FIRMSTONE ROAD AND A POINT 9.0 METRES NORTH-WEST OF THAT JUNCTION.	*
GARBETT ROAD	BOTH	BETWEEN A POINT 23.5 METRES NORTH-WEST OF ITS JUNCTION WITH FIRMSTONE ROAD AND A POINT 29.0 METRES NORTH-WEST OF THAT JUNCTION INCLUDING THE TURNING HEAD.	*
GARBETT ROAD	BOTH	BETWEEN ITS JUNCTION WITH FIRMSTONE ROAD AND A POINT 12.0 METRES SOUTH-EAST OF THAT JUNCTION.	*
GARBETT ROAD	NORTH	BETWEEN ITS JUNCTION WITH WINNALL MANOR ROAD AND A POINT 20.5 METRES NORTH-WEST OF THAT JUNCTION.	*
GARBETT ROAD	SOUTH	BETWEEN A POINT 89.7 METRES WEST OF ITS JUNCTION WITH WINNALL MANOR ROAD AND A POINT 104.5 METRES WEST OF THAT JUNCTION.	*
GARBETT ROAD	SOUTH	BETWEEN A POINT 144.7 METRES WEST OF ITS JUNCTION WITH WINNALL MANOR ROAD AND A POINT 160.0 METRES WEST OF THAT JUNCTION.	*
GARBETT ROAD	SOUTH	BETWEEN ITS JUNCTION WITH WINNALL MANOR ROAD AND A POINT 30.2 METRES NORTH-WEST OF THAT JUNCTION.	*
IMBER ROAD	BOTH	BETWEEN ITS JUNCTION WITH GARBETT ROAD AND A POINT 16.2 METRES NORTH-EAST OF THAT JUNCTION.	*
IMBER ROAD	BOTH	BETWEEN ITS JUNCTION WITH WINNALL MANOR ROAD AND A POINT 30.0 METRES WEST OF THAT JUNCTION.	*
IMBER ROAD	SOUTH	BETWEEN A POINT 115.0 METRES SOUTH-WEST OF ITS JUNCTION WITH WINNALL MANOR ROAD AND A POINT 129.0 METRES SOUTH-WEST OF THAT JUNCTION.	*
LONGFIELD ROAD	BOTH	BETWEEN ITS JUNCTION WITH WINNALL MANOR ROAD AND A POINT 14.2 METRES EAST OF THAT JUNCTION.	*
LONGFIELD ROAD	WEST	BETWEEN A POINT 7.0 METRES NORTH OF ITS EASTERN JUNCTION WITH SHEPHERDS ROAD AND A POINT 7.0 METRES SOUTH OF THAT JUNCTION.	*
LONGFIELD	WEST	BETWEEN A POINT 7.0 METRES NORTH OF	*

Road Name	Side	Description	Zone
ROAD		ITS JUNCTION WITH WARREN ROAD AND A POINT 7.0 METRES SOUTH OF THAT JUNCTION.	
LONGFIELD ROAD	BOTH	BETWEEN ITS WESTERN JUNCTION WITH SHEPHERDS ROAD AND A POINT 14.0 METRES SOUTH-EAST OF THAT JUNCTION.	*
MOSS ROAD	BOTH	BETWEEN ITS JUNCTION WITH FIRMSTONE ROAD AND A POINT 32.7 METRES SOUTH-WEST OF THAT JUNCTION.	*
SHEPHERDS ROAD	BOTH	BETWEEN ITS JUNCTION WITH WINNALL MANOR ROAD AND A POINT 8.0 METRES SOUTH-EAST OF THAT JUNCTION.	*
SHEPHERDS ROAD	BOTH	BETWEEN ITS EASTERN JUNCTION WITH LONGFIELD ROAD AND A POINT 7.0 METRES WEST OF THAT JUNCTION.	*
SHEPHERDS ROAD	NORTH	BETWEEN A POINT 77.5 METRES NORTH-EAST OF ITS JUNCTION WITH WINNALL MANOR ROAD AND A POINT 93.5 METRES NORTH-EAST OF THAT JUNCTION.	*
SHEPHERDS ROAD	SOUTH	BETWEEN A POINT 12.0 METRES NORTH-EAST OF ITS EASTERN JUNCTION WITH LONGFIELD ROAD AND A POINT 6.5 METRES SOUTH-WEST OF THAT JUNCTION.	*
TURNPIKE DOWN	BOTH	BETWEEN ITS JUNCTION WITH WINNALL MANOR ROAD AND A POINT 8.8 METRES EAST OF THAT JUNCTION.	*
WARREN ROAD	BOTH	BETWEEN ITS JUNCTION WITH WINNALL MANOR ROAD AND A 10.0 METRES EAST OF THAT JUNCTION.	*
WARREN ROAD	BOTH	BETWEEN ITS JUNCTION WITH LONGFIELD ROAD AND A POINT 7.0 METRES WEST OF THAT JUNCTION.	*
WARREN ROAD	SOUTH	BETWEEN A POINT 36.5 METRES EAST OF ITS JUNCTION WITH WINNALL MANOR ROAD AND A POINT 50.5 METRES EAST OF THAT JUNCTION.	*
WINNALL MANOR ROAD (SPINE)	BOTH	BETWEEN A POINT 9.3 METRES NORTH-EAST OF ITS JUNCTION WITH GARBETT ROAD AND A POINT 11.6 METRES SOUTH-WEST OF THAT JUNCTION.	*
WINNALL MANOR ROAD (SPINE)	EAST	BETWEEN A POINT 20.0 METRES NORTH OF ITS JUNCTION WITH LONGFIELD ROAD AND A POINT 10.5 METRES SOUTH OF THAT JUNCTION.	*
WINNALL MANOR ROAD (SPINE)	EAST	BETWEEN A POINT 19.0 METRES SOUTH OF ITS JUNCTION WITH LONGFIELD ROAD AND A POINT 24.8 METRES SOUTH OF THAT JUNCTION.	*
WINNALL MANOR ROAD (SPINE)	EAST	BETWEEN A POINT 14.3 METRES NORTH OF ITS JUNCTION WITH WARREN ROAD AND A POINT 16.5 METRES SOUTH OF THAT JUNCTION.	*
WINNALL MANOR ROAD (SPINE)	EAST	BETWEEN A POINT 19.2 METRES NORTH-EAST OF ITS JUNCTION WITH SHEPHERDS ROAD AND A POINT 25.7 METRES SOUTH-WEST OF THAT JUNCTION.	*
WINNALL MANOR ROAD (SPINE)	EAST	BETWEEN A POINT 8.3 METRES NORTH OF ITS JUNCTION WITH TURNPIKE DOWN AND A	*

<u>Road Name</u>	<u>Side</u>	<u>Description</u>	<u>Zone</u>
		POINT 46.6 METRES SOUTH OF THAT JUNCTION.	
WINNALL MANOR ROAD (SPINE)	WEST	BETWEEN A POINT 51.9 METRES NORTH OF ITS JUNCTION WITH IMBER ROAD AND A POINT 61.8 METRES NORTH OF THAT JUNCTION.	*
WINNALL MANOR ROAD (SPINE)	WEST	BETWEEN A POINT 11.9 METRES NORTH OF ITS JUNCTION WITH IMBER ROAD AND A POINT 40.7 METRES SOUTH OF THAT JUNCTION.	*
WINNALL MANOR ROAD (SPINE)	WEST	BETWEEN A POINT 24.7 METRES NORTH-WEST OF ITS JUNCTION WITH SHEPHERDS ROAD AND A POINT 8.0 METRES SOUTH-WEST OF THAT JUNCTION.	*
WINNALL MANOR ROAD (SPINE)	WEST	BETWEEN A POINT 12.7 METRES NORTH OF ITS JUNCTION WITH FIRMSTONE ROAD AND A POINT 10.2 METRES SOUTH OF THAT JUNCTION.	*
WINNALL MANOR ROAD (SPUR – MAIN SPUR)	NORTH	BETWEEN ITS JUNCTION WITH WINNALL MANOR ROAD (SPINE) AND A POINT 130.0 METRES EAST OF THAT JUNCTION.	*
WINNALL MANOR ROAD (SPUR – MAIN SPUR)	SOUTH	BETWEEN ITS JUNCTION WITH WINNALL MANOR ROAD (SPINE) AND A POINT 10.0 METRES EAST OF THAT JUNCTION.	*
WINNALL MANOR ROAD (SPUR – MAIN SPUR)	SOUTH	BETWEEN A POINT 75.0 METRES EAST OF ITS JUNCTION WITH WINNALL MANOR ROAD (SPINE) AND A POINT 79.0 METRES EAST OF THAT JUNCTION.	*
WINNALL MANOR ROAD (SPUR – MAIN SPUR)	SOUTH	BETWEEN A POINT 118.5 METRES EAST OF ITS JUNCTION WITH WINNALL MANOR ROAD (SPINE) AND A POINT 130.0 METRES EAST OF THAT JUNCTION.	*
WINNALL MANOR ROAD (SPUR – SIDE SPUR)	EAST	BETWEEN ITS JUNCTION WITH WINNALL MANOR ROAD (SPUR-MAIN) AND A POINT 40.0 METRES NORTH OF THAT JUNCTION.	*
WINNALL MANOR ROAD (SPUR – SIDE SPUR)	EAST	BETWEEN A POINT 47.5 METRES NORTH OF ITS JUNCTION WITH WINNALL MANOR ROAD (SPUR-MAIN) AND A POINT 52.5 METRES NORTH OF THAT JUNCTION.	*
WINNALL MANOR ROAD (SPUR – SIDE SPUR)	WEST	BETWEEN ITS JUNCTION WITH WINNALL MANOR ROAD (SPUR-MAIN) AND A POINT 4.0 METRES NORTH OF THAT JUNCTION.	*
WINNALL MANOR ROAD (SPUR – SIDE SPUR)	WEST	BETWEEN A POINT 28.7 METRES NORTH OF ITS JUNCTION WITH WINNALL MANOR ROAD (SPUR-MAIN) AND A POINT 36.4 METRES NORTH OF THAT JUNCTION.	*

SCHEDULE I Part XVII
Disabled Badge Holders Only

<u>Road Name</u>	<u>Side</u>	<u>Description</u>	<u>Zone</u>
FIRMSTONE ROAD	WEST	BETWEEN A POINT 38.0 METRES NORTH OF ITS JUNCTION WITH FURLEY ROAD AND A POINT 41.0 METRES NORTH OF THAT JUNCTION.	*
FIRMSTONE ROAD	EAST	BETWEEN A POINT 1.4 METRES SOUTH OF ITS JUNCTION WITH MOSS ROAD AND A	

<u>Road Name</u>	<u>Side</u>	<u>Description</u>	<u>Zone</u>
		POINT 7.3 METRES SOUTH OF THAT JUNCTION.	
GARBETT ROAD	SOUTH	BETWEEN A POINT 169.9 METRES WEST OF ITS JUNCTION WITH WINNALL MANOR ROAD AND A POINT 176.3 METRES WEST OF THAT JUNCTION.	*
LONGFIELD ROAD	SOUTH	BETWEEN A POINT 14.2 METRES EAST OF ITS JUNCTION WITH WINNALL MANOR ROAD AND A POINT 19.7 METRES EAST OF THAT JUNCTION.	*
WINNALL MANOR ROAD (SPINE)	WEST	BETWEEN A POINT 33.4 METRES NORTH OF ITS JUNCTION WITH IMBER ROAD AND A POINT 40.3 METRES NORTH OF THAT JUNCTION.	*
WINNALL MANOR ROAD (SPUR – SIDE SPUR)	EAST	BETWEEN A POINT 42.0 METRES NORTH OF ITS JUNCTION WITH WINNALL MANOR ROAD (SPUR-MAIN) AND A POINT 47.5 METRES NORTH OF THAT JUNCTION.	*
WINNALL MANOR ROAD (SPUR – SIDE SPUR)	EAST	BETWEEN A POINT 52.5 METRES NORTH OF ITS JUNCTION WITH WINNALL MANOR ROAD (SPUR-MAIN) AND A POINT 58.0 METRES NORTH OF THAT JUNCTION.	*
WINNALL MANOR ROAD (SPUR – SIDE SPUR)	WEST	BETWEEN A POINT 23.6 METRES NORTH OF ITS JUNCTION WITH WINNALL MANOR ROAD (SPUR-MAIN) AND A POINT 28.7 METRES NORTH OF THAT JUNCTION.	*

PROPOSED ITEMS TO BE INCLUDED IN CPZ ORDER VARIATION

THE HAMPSHIRE (VARIOUS ROADS, WINCHESTER)
(PARKING PLACES AND RESTRICTION OF WAITING)
(CONTROLLED ZONE) (CONSOLIDATION) ORDER 2010
(VARIATION NO. xx) ORDER 2017

SCHEDULE I Part V
Disabled Permit Holders Only
All Days

<u>Road Name</u>	<u>Side</u>	<u>Description</u>	<u>Area</u>	<u>Zone</u>
FIRMSTONE ROAD	NORTH	BETWEEN A POINT 126.7 METRES WEST OF ITS JUNCTION WITH WINNALL MANOR ROAD AND A POINT 132.1 METRES WEST OF THAT JUNCTION.	O	Z6
FIRMSTONE ROAD	NORTH	BETWEEN A POINT 155.1 METRES WEST OF ITS JUNCTION WITH WINNALL MANOR ROAD AND A POINT 161.1 METRES WEST OF THAT JUNCTION.	O	Z6
FIRMSTONE ROAD	NORTH -EAST	BETWEEN A POINT 377.6 METRES NORTH-WEST OF ITS JUNCTION WITH WINNALL MANOR ROAD AND A POINT 16.5 METRES WEST OF THAT JUNCTION.	O	Z6
FIRMSTONE ROAD	SOUTH	BETWEEN A POINT 109.4 METRES WEST OF ITS JUNCTION WITH WINNALL MANOR ROAD AND A POINT 121.0 METRES WEST OF THAT JUNCTION.	O	Z6
GARBETT ROAD	SOUTH	BETWEEN A POINT 169.9 METRES WEST OF ITS JUNCTION WITH WINNALL MANOR ROAD AND A POINT 176.3 METRES WEST OF THAT JUNCTION.	O	Z6
IMBER ROAD	NORTH	BETWEEN A POINT 125.6 METRES WEST OF ITS JUNCTION WITH WINNALL MANOR ROAD AND A POINT 130.9 METRES WEST OF THAT JUNCTION.	O	Z6
IMBER ROAD	NORTH	BETWEEN A POINT 203.4 METRES WEST OF ITS JUNCTION WITH WINNALL MANOR ROAD AND A POINT 208.2 METRES WEST OF THAT JUNCTION.	O	Z6
IMBER ROAD	NORTH	BETWEEN A POINT 249.0 METRES WEST OF ITS JUNCTION WITH WINNALL MANOR ROAD AND A POINT 254.3 METRES WEST OF THAT JUNCTION.	O	Z6
IMBER ROAD	NORTH	BETWEEN A POINT 344.8 METRES WEST OF ITS JUNCTION WITH WINNALL MANOR ROAD AND A POINT 350.7 METRES WEST OF THAT JUNCTION.	O	Z6
IMBER ROAD	SOUTH	BETWEEN A POINT 224.4 METRES WEST OF ITS JUNCTION WITH WINNALL MANOR ROAD AND A POINT 229.7 METRES WEST OF THAT JUNCTION.	O	Z6
LONGFIELD ROAD	SOUTH	BETWEEN A POINT 14.2 METRES EAST OF ITS JUNCTION WITH WINNALL MANOR ROAD AND A POINT 19.7 METRES EAST OF THAT JUNCTION.	O	Z6

LONGFIELD ROAD	SOUTH	BETWEEN A POINT 59.0 METRES SOUTH-EAST OF ITS EASTERLY JUNCTION WITH SHEPHERDS ROAD AND A POINT 64.6 METRES SOUTH-EAST OF THAT JUNCTION.	O	Z6
SHEPHERDS ROAD	NORTH	BETWEEN A POINT 144.0 METRES NORTH-EAST OF ITS JUNCTION WITH WINNALL MANOR ROAD AND A POINT 149.0 METRES NORTH-EAST OF THAT JUNCTION.	O	Z6
SHEPHERDS ROAD	NORTH	BETWEEN A POINT 242.0 METRES NORTH-EAST OF ITS JUNCTION WITH WINNALL MANOR ROAD AND A POINT 254.0 METRES NORTH-EAST OF THAT JUNCTION.	O	Z6
SHEPHERDS ROAD	SOUTH	BETWEEN A POINT 72.5 METRES NORTH-EAST OF ITS JUNCTION WITH WINNALL MANOR ROAD AND A POINT 77.5 METRES NORTH-EAST OF THAT JUNCTION.	O	Z6
WARREN ROAD	NORTH	BETWEEN A POINT 54.6 METRES EAST OF ITS JUNCTION WITH WINNALL MANOR ROAD AND A POINT 60.8 METRES EAST OF THAT JUNCTION.	O	Z6
WARREN ROAD	NORTH	BETWEEN A POINT 108.2 METRES EAST OF ITS JUNCTION WITH WINNALL MANOR ROAD AND A POINT 113.8 METRES EAST OF THAT JUNCTION.	O	Z6
WINNALL MANOR ROAD (SPINE)	EAST	BETWEEN A POINT 11.3 METRES SOUTH OF ITS JUNCTION WITH LONGFIELD ROAD AND A POINT 45.0 METRES NORTH OF ITS JUNCTION WITH WARREN ROAD.	O	Z6
WINNALL MANOR ROAD (SPINE)	WEST	BETWEEN A POINT 12.6 METRES NORTH OF ITS JUNCTION WITH IMBER ROAD AND A POINT 19.3 METRES NORTH OF THAT JUNCTION.	O	Z6
WINNALL MANOR ROAD (SPINE)	WEST	BETWEEN A POINT 34.4 METRES NORTH OF ITS JUNCTION WITH IMBER ROAD AND A POINT 40.3 METRES NORTH OF THAT JUNCTION.	O	Z6
WINNALL MANOR ROAD (SPINE)	WEST	BETWEEN A POINT 86.7 METRES NORTH OF ITS JUNCTION WITH ALRESFORD ROAD AND A POINT 93.4 METRES NORTH OF THAT JUNCTION.	O	Z6
WINNALL MANOR ROAD (SPINE)	WEST	BETWEEN A POINT 124.4 METRES NORTH OF ITS JUNCTION WITH ALRESFORD ROAD AND A POINT 130.4 METRES NORTH OF THAT JUNCTION.	O	Z6
WINNALL MANOR ROAD (SPUR – SIDE SPUR)	WEST	BETWEEN A POINT 23.6 METRES NORTH OF ITS JUNCTION WITH WINNALL MANOR ROAD (SPUR-MAIN) AND A POINT 28.7 METRES NORTH OF THAT JUNCTION.	O	Z6
WINNALL MANOR ROAD (SPUR – SIDE SPUR)	WEST	BETWEEN A POINT 35.8 METRES NORTH OF ITS JUNCTION WITH WINNALL MANOR ROAD (SPUR-MAIN) AND A POINT 42.0 METRES NORTH OF THAT JUNCTION.	O	Z6

SCHEDULE 1 Part XXX
Echelon Parking
Disabled Permit Holders Only
All Days

<u>Road Name</u>	<u>Side</u>	<u>Description</u>	<u>Area</u>	<u>Zone</u>
------------------	-------------	--------------------	-------------	-------------

FIRMSTONE ROAD	WEST	BETWEEN A POINT 38.0 METRES NORTH OF ITS JUNCTION WITH FURLEY CLOSE AND A POINT 41.0 METRES NORTH OF THAT JUNCTION.	0	Z6
FIRMSTONE ROAD	EAST	BETWEEN A POINT 1.4 METRES SOUTH OF ITS JUNCTION WITH MOSS ROAD AND A POINT 7.3 METRES SOUTH OF THAT JUNCTION.	0	Z6
FURLEY CLOSE	WEST	BETWEEN A POINT 68.0 METRES SOUTH-WEST OF ITS JUNCTION WITH FIRMSTONE ROAD AND A POINT 72.5 METRES SOUTH-WEST OF THAT JUNCTION.	0	Z6
FURLEY CLOSE	WEST	BETWEEN A POINT 78.5 METRES SOUTH-WEST OF ITS JUNCTION WITH FIRMSTONE ROAD AND A POINT 81.5 METRES SOUTH-WEST OF THAT JUNCTION.	0	Z6
LONGFIELD ROAD	NORTH -EAST	BETWEEN A POINT 137.7 METRES EAST OF ITS JUNCTION WITH WINNALL MANOR ROAD AND A POINT 140.1 METRES EAST OF THAT JUNCTION.	0	Z6
LONGFIELD ROAD	SOUTH	BETWEEN A POINT 39.7 METRES SOUTH-EAST OF ITS EASTERLY JUNCTION WITH SHEPHERDS ROAD AND A POINT 42.2 METRES SOUTH-EAST OF THAT JUNCTION.	0	Z6
LONGFIELD ROAD	SOUTH	BETWEEN A POINT 125.9 METRES EAST OF ITS EASTERLY JUNCTION WITH SHEPHERDS ROAD AND A POINT 128.8 METRES EAST OF THAT JUNCTION.	0	Z6
LONGFIELD ROAD	SOUTH	BETWEEN A POINT 131.0 METRES EAST OF ITS EASTERLY JUNCTION WITH SHEPHERDS ROAD AND A POINT 133.4 METRES EAST OF THAT JUNCTION.	0	Z6
WINNALL MANOR ROAD (SPUR – SIDE SPUR)	EAST	BETWEEN A POINT 52.5 METRES NORTH OF ITS JUNCTION WITH WINNALL MANOR ROAD (SPUR-MAIN) AND A POINT 58.0 METRES NORTH OF THAT JUNCTION.	0	Z6

SCHEDULE 1 Part II
Permit Holders Only 8.00am to 6.00pm Monday to Saturday

<u>Road Name</u>	<u>Side</u>	<u>Description</u>	<u>Area</u>	<u>Zone</u>
BAIGENT CLOSE	BOTH	BETWEEN A POINT 5.0 METRES SOUTH OF ITS JUNCTION WITH WINNALL MANOR ROAD AND A POINT 46.4 METRES SOUTH OF THAT JUNCTION.	0	Z6
FIRMSTONE ROAD	NORTH	BETWEEN A POINT 16.6 METRES WEST OF ITS JUNCTION WITH WINNALL MANOR ROAD AND A POINT 81.0 METRES WEST OF THAT JUNCTION.	0	Z6
FIRMSTONE ROAD	NORTH	BETWEEN A POINT 100.3 METRES WEST OF ITS JUNCTION WITH WINNALL MANOR ROAD AND A POINT 106.1 METRES WEST OF THAT JUNCTION.	0	Z6
FIRMSTONE ROAD	NORTH	BETWEEN A POINT 118.9 METRES WEST OF ITS JUNCTION WITH WINNALL MANOR ROAD AND A POINT 126.7 METRES WEST OF THAT	0	Z6

		JUNCTION.		
FIRMSTONE ROAD	NORTH	BETWEEN A POINT 132.1 METRES WEST OF ITS JUNCTION WITH WINNALL MANOR ROAD AND A POINT 155.1 METRES WEST OF THAT JUNCTION.	O	Z6
FIRMSTONE ROAD	NORTH	BETWEEN A POINT 161.1 METRES WEST OF ITS JUNCTION WITH WINNALL MANOR ROAD AND A POINT 211.5 METRES WEST OF THAT JUNCTION.	O	Z6
FIRMSTONE ROAD	NORTH	BETWEEN A POINT 227.1 METRES WEST OF ITS JUNCTION WITH WINNALL MANOR ROAD AND A POINT 377.6 METRES WEST OF THAT JUNCTION.	O	Z6
FIRMSTONE ROAD	SOUTH	BETWEEN A POINT 16.6 METRES WEST OF ITS JUNCTION WITH WINNALL MANOR ROAD AND A POINT 109.4 METRES WEST OF THAT JUNCTION.	O	Z6
FIRMSTONE ROAD	SOUTH	BETWEEN A POINT 121.0 METRES WEST OF ITS JUNCTION WITH WINNALL MANOR ROAD AND A POINT 129.7 METRES WEST OF THAT JUNCTION.	O	Z6
FIRMSTONE ROAD	SOUTH	BETWEEN A POINT 142.9 METRES WEST OF ITS JUNCTION WITH WINNALL MANOR ROAD AND A POINT 5.0 METRES EAST OF ITS JUNCTION WITH FURLEY CLOSE.	O	Z6
FIRMSTONE ROAD	SOUTH	BETWEEN A POINT 5.0 METRES NORTH-WEST OF ITS JUNCTION WITH FURLEY CLOSE AND A POINT 26.0 METRES NORTH-WEST OF THAT JUNCTION.	O	Z6
FIRMSTONE ROAD	WEST	BETWEEN A POINT 12.0 METRES NORTH OF ITS JUNCTION WITH MOSS ROAD AND A POINT 10.0 METRES SOUTH OF ITS JUNCTION WITH GARBETT ROAD.	O	Z6
FURLEY CLOSE	BOTH	BETWEEN A POINT 5.6 METRES SOUTH-WEST OF ITS JUNCTION WITH WINNALL MANOR ROAD AND A POINT 72.5 METRES SOUTH-WEST OF THAT JUNCTION.	O	Z6
GARBETT ROAD	NORTH	BETWEEN A POINT 9.0 METRES NORTH-WEST OF ITS JUNCTION WITH FIRMSTONE ROAD AND A POINT 23.5 METRES NORTH-WEST OF THAT JUNCTION.	O	Z6
GARBETT ROAD	NORTH	BETWEEN A POINT 20.5 METRES WEST OF ITS JUNCTION WITH WINNALL MANOR ROAD AND A POINT 121.5 METRES WEST OF THAT JUNCTION.	O	Z6
GARBETT ROAD	NORTH	BETWEEN A POINT 126.8 METRES WEST OF ITS JUNCTION WITH WINNALL MANOR ROAD AND A POINT 158.0 METRES WEST OF THAT JUNCTION.	O	Z6
GARBETT ROAD	NORTH	BETWEEN A POINT 166.0 METRES WEST OF ITS JUNCTION WITH WINNALL MANOR ROAD AND A POINT 218.3 METRES WEST OF THAT JUNCTION.	O	Z6
GARBETT ROAD	NORTH	BETWEEN A POINT 243.3 METRES WEST OF ITS JUNCTION WITH WINNALL MANOR ROAD AND A POINT 12.0 METRES EAST OF ITS JUNCTION WITH IMBER ROAD.	O	Z6
GARBETT ROAD	SOUTH	BETWEEN A POINT 6.7 METRES NORTH-WEST OF ITS JUNCTION WITH FIRMSTONE ROAD	O	Z6

		AND A POINT 23.5 METRES NORTH-WEST OF THAT JUNCTION.		
GARBETT ROAD	SOUTH	BETWEEN A POINT 160.0 METRES WEST OF ITS JUNCTION WITH WINNALL MANOR ROAD AND A POINT 169.9 METRES WEST OF THAT JUNCTION.	O	Z6
GARBETT ROAD	SOUTH	BETWEEN A POINT 222.3 METRES WEST OF ITS JUNCTION WITH WINNALL MANOR ROAD AND A POINT 246.3 METRES WEST OF THAT JUNCTION.	O	Z6
GARBETT ROAD	SOUTH	BETWEEN A POINT 250.3 METRES WEST OF ITS JUNCTION WITH WINNALL MANOR ROAD AND A POINT 12.0 METRES EAST OF ITS JUNCTION WITH FIRMSTONE ROAD.	O	Z6
IMBER ROAD	NORTH	BETWEEN A POINT 25.0 METRES WEST OF ITS JUNCTION WITH WINNALL MANOR ROAD AND A POINT 125.6 METRES WEST OF THAT JUNCTION.	O	Z6
IMBER ROAD	NORTH	BETWEEN A POINT 130.9 METRES WEST OF ITS JUNCTION WITH WINNALL MANOR ROAD AND A POINT 203.4 METRES WEST OF THAT JUNCTION.	O	Z6
IMBER ROAD	NORTH	BETWEEN A POINT 208.2 METRES WEST OF ITS JUNCTION WITH WINNALL MANOR ROAD AND A POINT 249.0 METRES WEST OF THAT JUNCTION.	O	Z6
IMBER ROAD	NORTH	BETWEEN A POINT 254.3 METRES WEST OF ITS JUNCTION WITH WINNALL MANOR ROAD AND A POINT 344.8 METRES WEST OF THAT JUNCTION.	O	Z6
IMBER ROAD	NORTH	BETWEEN A POINT 350.7 METRES SOUTH-WEST OF ITS JUNCTION WITH WINNALL MANOR ROAD AND A POINT 16.0 METRES NORTH-EAST OF ITS JUNCTION WITH GARBETT ROAD.	O	Z6
IMBER ROAD	SOUTH	BETWEEN A POINT 48.6 METRES WEST OF ITS JUNCTION WITH WINNALL MANOR ROAD AND A POINT 115.0 METRES WEST OF THAT JUNCTION.	O	Z6
IMBER ROAD	SOUTH	BETWEEN A POINT 129.0 METRES WEST OF ITS JUNCTION WITH WINNALL MANOR ROAD AND A POINT 224.4 METRES WEST OF THAT JUNCTION.	O	Z6
IMBER ROAD	SOUTH	BETWEEN A POINT 229.7 METRES WEST OF ITS JUNCTION WITH WINNALL MANOR ROAD AND A POINT 286.5 METRES WEST OF THAT JUNCTION.	O	Z6
IMBER ROAD	SOUTH	BETWEEN A POINT 342.2 METRES WEST OF ITS JUNCTION WITH WINNALL MANOR ROAD AND A POINT 16.2 METRES NORTH OF ITS JUNCTION WITH GARBETT ROAD.	O	Z6
LONGFIELD ROAD	EAST	BETWEEN A POINT 162.0 METRES NORTH-EAST OF ITS SOUTHERLY JUNCTION WITH SHEPHERDS ROAD AND A POINT 208.0 METRES NORTH-EAST OF THAT JUNCTION.	O	Z6
LONGFIELD ROAD	SOUTH	BETWEEN A POINT 14.0 METRES SOUTH-EAST OF ITS SOUTHERLY JUNCTION WITH SHEPHERDS ROAD AND A POINT 39.7 METRES SOUTH-EAST OF THAT JUNCTION.	O	Z6

LONGFIELD ROAD	SOUTH	BETWEEN A POINT 64.6 METRES SOUTH-EAST OF ITS SOUTHERLY JUNCTION WITH SHEPHERDS ROAD AND A POINT 69.9 METRES SOUTH-EAST OF THAT JUNCTION.	O	Z6
LONGFIELD ROAD	SOUTH	BETWEEN A POINT 77.2 METRES SOUTH-EAST OF ITS SOUTHERLY JUNCTION WITH SHEPHERDS ROAD AND A POINT 125.9 METRES SOUTH-EAST OF THAT JUNCTION.	O	Z6
LONGFIELD ROAD	WEST	BETWEEN A POINT 7.0 METRES NORTH OF ITS NORTHERLY JUNCTION WITH SHEPHERDS ROAD AND A POINT 7.0 METRES SOUTH OF ITS JUNCTION WITH WARREN ROAD.	O	Z6
LONGFIELD ROAD	WEST	BETWEEN A POINT 7.0 METRES NORTH OF ITS JUNCTION WITH WARREN ROAD AND A POINT 19.7 METRES EAST OF ITS JUNCTION WITH WINNALL MANOR ROAD.	O	Z6
MOSS ROAD	SOUTH	BETWEEN A POINT 32.7 METRES WEST OF ITS JUNCTION WITH FIRMSTONE ROAD AND A POINT 61.3 METRES WEST OF THAT JUNCTION.	O	Z6
SHEPHERDS ROAD	NORTH	BETWEEN A POINT 93.5 METRES NORTH-EAST OF ITS JUNCTION WITH WINNALL MANOR ROAD AND A POINT 144.0 METRES NORTH-EAST OF THAT JUNCTION.	O	Z6
SHEPHERDS ROAD	NORTH	BETWEEN A POINT 149.0 METRES NORTH-EAST OF ITS JUNCTION WITH WINNALL MANOR ROAD AND A POINT 242.0 METRES NORTH-EAST OF THAT JUNCTION.	O	Z6
SHEPHERDS ROAD	NORTH	BETWEEN A POINT 254.0 METRES NORTH-EAST OF ITS JUNCTION WITH WINNALL MANOR ROAD AND A POINT 7.0 METRES WEST OF ITS JUNCTION WITH LONGFIELD ROAD.	O	Z6
SHEPHERDS ROAD	SOUTH	BETWEEN A POINT 8.0 METRES EAST OF ITS JUNCTION WITH WINNALL MANOR ROAD AND A POINT 72.5 METRES EAST OF THAT JUNCTION.	O	Z6
WARREN ROAD	NORTH	BETWEEN A POINT 10.0 METRES EAST OF ITS JUNCTION WITH WINNALL MANOR ROAD AND A POINT 56.4 METRES EAST OF THAT JUNCTION.	O	Z6
WARREN ROAD	NORTH	BETWEEN A POINT 60.8 METRES EAST OF ITS JUNCTION WITH WINNALL MANOR ROAD AND A POINT 108.2 METRES EAST OF THAT JUNCTION.	O	Z6
WARREN ROAD	NORTH	BETWEEN A POINT 113.8 METRES EAST OF ITS JUNCTION WITH WINNALL MANOR ROAD AND A POINT 7.0 METRES WEST OF ITS JUNCTION WITH LONGFIELD ROAD.	O	Z6
WINNALL MANOR ROAD (SPINE)	EAST	BETWEEN A POINT 81.0 METRES NORTH OF ITS JUNCTION WITH TURNPIKE DOWN AND A POINT 24.8 METRES SOUTH OF ITS JUNCTION WITH SHEPHERDS ROAD.	O	Z6
WINNALL MANOR ROAD (SPINE)	EAST	BETWEEN A POINT 20.0 METRES NORTH-EAST OF ITS JUNCTION WITH SHEPHERDS ROAD AND A POINT 36.7 METRES NORTH-EAST OF THAT JUNCTION.	O	Z6
WINNALL MANOR ROAD (SPINE)	EAST	BETWEEN A POINT 64.5 METRES NORTH-EAST OF ITS JUNCTION WITH SHEPHERDS ROAD AND A POINT 86.0 METRES NORTH-EAST OF	O	Z6

		THAT JUNCTION.		
WINNALL MANOR ROAD (SPINE)	EAST	BETWEEN A POINT 90.7 METRES NORTH-EAST OF ITS JUNCTION WITH SHEPHERDS ROAD AND A POINT 111.5 METRES NORTH-EAST OF THAT JUNCTION.	O	Z6
WINNALL MANOR ROAD (SPINE)	EAST	BETWEEN A POINT 114.5 METRES NORTH-EAST OF ITS JUNCTION WITH SHEPHERDS ROAD AND A POINT 134.0 METRES NORTH-EAST OF THAT JUNCTION.	O	Z6
WINNALL MANOR ROAD (SPINE)	EAST	BETWEEN A POINT 137.0 METRES NORTH-EAST OF ITS JUNCTION WITH SHEPHERDS ROAD AND A POINT 16.5 METRES SOUTH-WEST OF ITS JUNCTION WITH WARREN ROAD.	O	Z6
WINNALL MANOR ROAD (SPINE)	EAST	BETWEEN A POINT 14.3 METRES NORTH OF ITS JUNCTION WITH WARREN ROAD AND A POINT 39.3 METRES NORTH OF THAT JUNCTION.	O	Z6
WINNALL MANOR ROAD (SPINE)	WEST	BETWEEN A POINT 74.0 METRES NORTH OF ITS JUNCTION WITH ALRESFORD ROAD AND A POINT 86.7 METRES NORTH OF THAT JUNCTION.	O	Z6
WINNALL MANOR ROAD (SPINE)	WEST	BETWEEN A POINT 93.4 METRES NORTH OF ITS JUNCTION WITH ALRESFORD ROAD AND A POINT 124.4 METRES NORTH OF THAT JUNCTION.	O	Z6
WINNALL MANOR ROAD (SPINE)	WEST	BETWEEN A POINT 130.4 METRES NORTH OF ITS JUNCTION WITH ALRESFORD ROAD AND A POINT 12.0 METRES SOUTH OF ITS JUNCTION WITH FIRMSTONE ROAD.	O	Z6
WINNALL MANOR ROAD (SPINE)	WEST	BETWEEN A POINT 10.0 METRES NORTH OF ITS JUNCTION WITH FIRMSTONE ROAD AND A POINT 8.0 METRES SOUTH OF ITS JUNCTION WITH SHEPHERDS ROAD.	O	Z6
WINNALL MANOR ROAD (SPINE)	WEST	BETWEEN A POINT 24.7 METRES NORTH OF ITS JUNCTION WITH SHEPHERDS ROAD AND A POINT 12.0 METRES SOUTH-WEST OF ITS JUNCTION WITH GARBETT ROAD.	O	Z6
WINNALL MANOR ROAD (SPINE)	WEST	BETWEEN A POINT 34.0 METRES NORTH-EAST OF ITS JUNCTION WITH GARBETT ROAD AND A POINT 40.7 METRES SOUTH-WEST OF ITS JUNCTION WITH IMBER ROAD.	O	Z6
WINNALL MANOR ROAD (SPINE)	WEST	BETWEEN A POINT 19.3 METRES NORTH OF ITS JUNCTION WITH IMBER ROAD AND A POINT 34.4 METRES NORTH OF THAT JUNCTION.	O	Z6
WINNALL MANOR ROAD (SPINE)	WEST	BETWEEN A POINT 43.4 METRES NORTH OF ITS JUNCTION WITH IMBER ROAD AND A POINT 51.9 METRES NORTH OF THAT JUNCTION.	O	Z6
WINNALL MANOR ROAD (SPINE)	WEST	BETWEEN A POINT 61.8 METRES NORTH OF ITS JUNCTION WITH IMBER ROAD AND A POINT 73.7 METRES NORTH OF THAT JUNCTION.	O	Z6
WINNALL MANOR ROAD (SPUR – MAIN SPUR)	SOUTH	BETWEEN A POINT 10.0 METRES EAST OF ITS JUNCTION WITH WINNALL MANOR ROAD (SPINE) AND A POINT 75.0 METRES EAST OF THAT JUNCTION.	O	Z6
WINNALL MANOR ROAD (SPUR – MAIN SPUR)	SOUTH	BETWEEN A POINT 79.0 METRES EAST OF ITS JUNCTION WITH WINNALL MANOR ROAD (SPINE) AND A POINT 118.5 METRES EAST OF THAT JUNCTION.	O	Z6
WINNALL	WEST	BETWEEN A POINT 4.0 METRES NORTH OF ITS	O	Z6

MANOR ROAD (SPUR – SIDE SPUR)		JUNCTION WITH WINNALL MANOR ROAD (SPUR – MAIN SPUR) AND A POINT 23.6 METRES NORTH OF THAT JUNCTION.		
WINNALL MANOR ROAD (SPUR – SIDE SPUR)	WEST	BETWEEN A POINT 42.0 METRES NORTH OF ITS JUNCTION WITH WINNALL MANOR ROAD (SPUR – MAIN SPUR) AND A POINT 52.0 METRES NORTH OF THAT JUNCTION.	O	Z6

SCHEDULE 1 Part VII
Echelon Parking Permit Holders Only 8.00am to 6.00pm Monday to Saturday

<u>Road Name</u>	<u>Side</u>	<u>Description</u>	<u>Area</u>	<u>Zone</u>
FIRMSTONE ROAD	SOUTH- WEST	BETWEEN A POINT 35.3 METRES NORTH-WEST OF ITS JUNCTION WITH FURLEY CLOSE AND A POINT 38.0 METRES NORTH-WEST OF THAT JUNCTION.	O	Z6
LONGFIELD ROAD	EAST	BETWEEN A POINT 42.2 METRES EAST OF ITS EASTERLY JUNCTION WITH SHEPHERDS ROAD AND A POINT 59.0 METRES EAST OF THAT JUNCTION.	O	Z6
LONGFIELD ROAD	EAST	BETWEEN A POINT 133.4 METRES EAST OF ITS EASTERLY JUNCTION WITH SHEPHERDS ROAD AND A POINT 140.8 METRES EAST OF THAT JUNCTION.	O	Z6
LONGFIELD ROAD	EAST	BETWEEN A POINT 144.4 METRES EAST OF ITS EASTERLY JUNCTION WITH SHEPHERDS ROAD AND A POINT 156.7 METRES EAST OF THAT JUNCTION.	O	Z6
LONGFIELD ROAD	EAST	BETWEEN A POINT 159.2 METRES EAST OF ITS EASTERLY JUNCTION WITH SHEPHERDS ROAD AND A POINT 162.0 METRES EAST OF THAT JUNCTION.	O	Z6
LONGFIELD ROAD	EAST	BETWEEN A POINT 128.4 METRES EAST OF ITS JUNCTION WITH WINNALL MANOR ROAD AND A POINT 135.3 METRES EAST OF THAT JUNCTION.	O	Z6
LONGFIELD ROAD	EAST	BETWEEN A POINT 140.1 METRES EAST OF ITS JUNCTION WITH WINNALL MANOR ROAD AND A POINT 146.7 METRES EAST OF THAT JUNCTION.	O	Z6
LONGFIELD ROAD	EAST	BETWEEN A POINT 149.0 METRES EAST OF ITS JUNCTION WITH WINNALL MANOR ROAD AND A POINT 156.2 METRES EAST OF THAT JUNCTION.	O	Z6
WINNALL MANOR ROAD (SPUR – SIDE SPUR)	EAST	BETWEEN A POINT 47.5 METRES NORTH OF ITS JUNCTION WITH WINNALL MANOR ROAD (SPUR – MAIN SPUR) AND A POINT 52.5 METRES NORTH OF THAT JUNCTION.	O	Z6

SCHEDULE II
No Waiting At Any Time

<u>Road Name</u>	<u>Side</u>	<u>Description</u>	<u>Area</u>	<u>Zone</u>
BAIGENT CLOSE	BOTH	BETWEEN ITS JUNCTION WITH FIRMSTONE ROAD AND A POINT 5.0 METRES SOUTH OF	O	Z6

		THAT JUNCTION.		
FIRMSTONE ROAD	BOTH	BETWEEN ITS JUNCTION WITH WINNALL MANOR ROAD AND A POINT 16.6 METRES WEST OF THAT JUNCTION.	O	Z6
FIRMSTONE ROAD	EAST	BETWEEN A POINT 16.5 METRES SOUTH OF ITS JUNCTION WITH MOSS ROAD AND A POINT 7.3 METRES SOUTH OF THAT JUNCTION.	O	Z6
FIRMSTONE ROAD	EAST	BETWEEN A POINT 1.4 METRES SOUTH OF ITS JUNCTION WITH MOSS ROAD AND A POINT 10.0 METRES NORTH OF THAT POINT.	O	Z6
FIRMSTONE ROAD	NORTH	BETWEEN A POINT 106.1 METRES WEST OF ITS JUNCTION WITH WINNALL MANOR ROAD AND A POINT 118.9 METRES WEST OF THAT JUNCTION.	O	Z6
FIRMSTONE ROAD	NORTH	BETWEEN A POINT 211.5 METRES WEST OF ITS JUNCTION WITH WINNALL MANOR ROAD AND A POINT 227.1 METRES WEST OF THAT JUNCTION.	O	Z6
FIRMSTONE ROAD	SOUTH	BETWEEN A POINT 130.1 METRES WEST OF ITS JUNCTION WITH WINNALL MANOR ROAD AND A POINT 143.9 METRES WEST OF THAT JUNCTION.	O	Z6
FIRMSTONE ROAD	SOUTH	BETWEEN A POINT 5.0 METRES EAST OF ITS JUNCTION WITH FURLEY CLOSE AND A POINT 5.0 METRES WEST OF THAT JUNCTION.	O	Z6
FIRMSTONE ROAD	SOUTH-WEST	BETWEEN A POINT 26.0 METRES NORTH-WEST OF ITS JUNCTION WITH FURLEY CLOSE AND A POINT 35.3 METRES NORTH-WEST OF THAT JUNCTION.	O	Z6
FIRMSTONE ROAD	SOUTH-WEST	BETWEEN A POINT 41.0 METRES NORTH-WEST OF ITS JUNCTION WITH FURLEY CLOSE AND A POINT 48.0 METRES NORTH-WEST OF THAT JUNCTION.	O	Z6
FIRMSTONE ROAD	WEST	BETWEEN A POINT 16.5 METRES SOUTH OF ITS JUNCTION WITH MOSS ROAD AND A POINT 12.0 METRES NORTH OF THAT JUNCTION.	O	Z6
FIRMSTONE ROAD	WEST	BETWEEN ITS JUNCTION WITH GARBETT ROAD AND A POINT 5.8 METRES SOUTH-WEST OF THAT JUNCTION.	O	Z6
FURLEY CLOSE	BOTH	BETWEEN ITS JUNCTION WITH FIRMSTONE ROAD AND A POINT 5.6 METRES SOUTH OF THAT JUNCTION.	O	Z6
FURLEY CLOSE	EAST	BETWEEN A POINT 22.1 METRES SOUTH OF ITS JUNCTION WITH FIRMSTONE ROAD AND A POINT 35.1 METRES SOUTH OF THAT JUNCTION.	O	Z6
GARBETT ROAD	BOTH	BETWEEN A POINT 23.5 METRES NORTH-WEST OF ITS JUNCTION WITH FIRMSTONE ROAD AND A POINT 29.0 METRES NORTH-WEST OF THAT JUNCTION INCLUDING THE TURNING HEAD.	O	Z6
GARBETT ROAD	BOTH	BETWEEN ITS JUNCTION WITH FIRMSTONE ROAD AND A POINT 12.0 METRES SOUTH-EAST OF THAT JUNCTION.	O	Z6
GARBETT ROAD	NORTH	BETWEEN ITS JUNCTION WITH FIRMSTONE ROAD AND A POINT 9.0 METRES NORTH-WEST OF THAT JUNCTION.	O	Z6
GARBETT ROAD	NORTH	BETWEEN A POINT 166.0 METRES WEST OF ITS JUNCTION WITH WINNALL MANOR ROAD	O	Z6

		AND A POINT 158.0 METRES WEST OF THAT JUNCTION.		
GARBETT ROAD	NORTH	BETWEEN A POINT 126.8 METRES WEST OF ITS JUNCTION WITH WINNALL MANOR ROAD AND A POINT 121.5 METRES WEST OF THAT JUNCTION.	O	Z6
GARBETT ROAD	NORTH	BETWEEN ITS JUNCTION WITH WINNALL MANOR ROAD AND A POINT 20.5 METRES NORTH-WEST OF THAT JUNCTION.	O	Z6
GARBETT ROAD	NORTH	BETWEEN ITS JUNCTION WITH FIRMSTONE ROAD AND A POINT 6.7 METRES NORTH-WEST OF THAT JUNCTION.	O	Z6
GARBETT ROAD	SOUTH	BETWEEN A POINT 89.7 METRES WEST OF ITS JUNCTION WITH WINNALL MANOR ROAD AND A POINT 104.5 METRES WEST OF THAT JUNCTION.	O	Z6
GARBETT ROAD	SOUTH	BETWEEN A POINT 144.7 METRES WEST OF ITS JUNCTION WITH WINNALL MANOR ROAD AND A POINT 160.0 METRES WEST OF THAT JUNCTION.	O	Z6
GARBETT ROAD	SOUTH	BETWEEN A POINT 246.3 METRES WEST OF ITS JUNCTION WITH WINNALL MANOR ROAD AND A POINT 250.3 METRES WEST OF THAT JUNCTION.	O	Z6
GARBETT ROAD	SOUTH	BETWEEN ITS JUNCTION WITH WINNALL MANOR ROAD AND A POINT 30.2 METRES NORTH-WEST OF THAT JUNCTION.	O	Z6
IMBER ROAD	BOTH	BETWEEN ITS JUNCTION WITH GARBETT ROAD AND A POINT 16.2 METRES NORTH-EAST OF THAT JUNCTION.	O	Z6
IMBER ROAD	NORTH	BETWEEN ITS JUNCTION WITH WINNALL MANOR ROAD AND A POINT 25.0 METRES WEST OF THAT JUNCTION.	O	Z6
IMBER ROAD	SOUTH	BETWEEN ITS JUNCTION WITH WINNALL MANOR ROAD AND A POINT 30.0 METRES WEST OF THAT JUNCTION.	O	Z6
IMBER ROAD	SOUTH	BETWEEN A POINT 115.0 METRES SOUTH-WEST OF ITS JUNCTION WITH WINNALL MANOR ROAD AND A POINT 129.0 METRES SOUTH-WEST OF THAT JUNCTION.	O	Z6
LONGFIELD ROAD	BOTH	BETWEEN ITS JUNCTION WITH WINNALL MANOR ROAD AND A POINT 14.2 METRES EAST OF THAT JUNCTION.	O	Z6
LONGFIELD ROAD	BOTH	BETWEEN ITS SOUTHERLY JUNCTION WITH SHEPHERDS ROAD AND A POINT 14.0 METRES SOUTH-EAST OF THAT JUNCTION.	O	Z6
LONGFIELD ROAD	EAST	BETWEEN A POINT 69.9 METRES EAST OF ITS SOUTHERLY JUNCTION WITH SHEPHERDS ROAD AND A POINT 77.2 METRES EAST OF THAT JUNCTION.	O	Z6
LONGFIELD ROAD	EAST	BETWEEN A POINT 128.8 METRES EAST OF ITS SOUTHERLY JUNCTION WITH SHEPHERDS ROAD AND A POINT 131.0 METRES EAST OF THAT JUNCTION.	O	Z6
LONGFIELD ROAD	EAST	BETWEEN A POINT 140.8 METRES EAST OF ITS SOUTHERLY JUNCTION WITH SHEPHERDS ROAD AND A POINT 144.4 METRES EAST OF THAT JUNCTION.	O	Z6
LONGFIELD	EAST	BETWEEN A POINT 156.7 METRES EAST OF ITS	O	Z6

ROAD		SOUTHERLY JUNCTION WITH SHEPHERDS ROAD AND A POINT 159.2 METRES EAST OF THAT JUNCTION.		
LONGFIELD ROAD	EAST	BETWEEN A POINT 135.3 METRES EAST OF ITS JUNCTION WITH WINNALL MANOR ROAD AND A POINT 137.1 METRES EAST OF THAT JUNCTION.	O	Z6
LONGFIELD ROAD	EAST	BETWEEN A POINT 146.7 METRES EAST OF ITS JUNCTION WITH WINNALL MANOR ROAD AND A POINT 149.0 METRES EAST OF THAT JUNCTION.	O	Z6
LONGFIELD ROAD	WEST	BETWEEN A POINT 7.0 METRES NORTH OF ITS EASTERN JUNCTION WITH SHEPHERDS ROAD AND A POINT 7.0 METRES SOUTH OF THAT JUNCTION.	O	Z6
LONGFIELD ROAD	WEST	BETWEEN A POINT 7.0 METRES NORTH OF ITS JUNCTION WITH WARREN ROAD AND A POINT 7.0 METRES SOUTH OF THAT JUNCTION.	O	Z6
MOSS ROAD	BOTH	BETWEEN ITS JUNCTION WITH FIRMSTONE ROAD AND A POINT 32.7 METRES SOUTH-WEST OF THAT JUNCTION.	O	Z6
SHEPHERDS ROAD	BOTH	BETWEEN ITS JUNCTION WITH WINNALL MANOR ROAD AND A POINT 8.0 METRES SOUTH-EAST OF THAT JUNCTION.	O	Z6
SHEPHERDS ROAD	BOTH	BETWEEN ITS EASTERN JUNCTION WITH LONGFIELD ROAD AND A POINT 7.0 METRES WEST OF THAT JUNCTION.	O	Z6
SHEPHERDS ROAD	NORTH	BETWEEN A POINT 77.5 METRES NORTH-EAST OF ITS JUNCTION WITH WINNALL MANOR ROAD AND A POINT 93.5 METRES NORTH-EAST OF THAT JUNCTION.	O	Z6
SHEPHERDS ROAD	SOUTH	BETWEEN A POINT 12.0 METRES NORTH-EAST OF ITS WESTERN JUNCTION WITH LONGFIELD ROAD AND A POINT 6.5 METRES SOUTH-WEST OF THAT JUNCTION.	O	Z6
TURNPIKE DOWN	BOTH	BETWEEN ITS JUNCTION WITH WINNALL MANOR ROAD AND A POINT 8.8 METRES EAST OF THAT JUNCTION.	O	Z6
WARREN ROAD	BOTH	BETWEEN ITS JUNCTION WITH WINNALL MANOR ROAD AND A 10.0 METRES EAST OF THAT JUNCTION.	O	Z6
WARREN ROAD	BOTH	BETWEEN ITS JUNCTION WITH LONGFIELD ROAD AND A POINT 7.0 METRES WEST OF THAT JUNCTION.	O	Z6
WARREN ROAD	SOUTH	BETWEEN A POINT 36.5 METRES EAST OF ITS JUNCTION WITH WINNALL MANOR ROAD AND A POINT 50.5 METRES EAST OF THAT JUNCTION.	O	Z6
WINNALL MANOR ROAD (SPINE)	EAST	BETWEEN A POINT 56.4 METRES NORTH OF ITS JUNCTION WITH ALRESFORD ROAD AND A POINT 24.4 METRES SOUTH OF ITS JUNCTION WITH TURNPIKE DOWN.	O	Z6
WINNALL MANOR ROAD (SPINE)	EAST	BETWEEN A POINT 8.4 METRES SOUTH OF ITS JUNCTION WITH TURNPIKE DOWN AND A POINT 47.0 METRES NORTH OF THAT JUNCTION.	O	Z6
WINNALL MANOR ROAD (SPINE)	EAST	BETWEEN A POINT 24.8 METRES SOUTH OF ITS JUNCTION WITH SHEPHERDS ROAD AND A POINT 20.0 METRES NORTH OF THAT	O	Z6

		JUNCTION.		
WINNALL MANOR ROAD (SPINE)	EAST	BETWEEN A POINT 36.7 METRES NORTH OF ITS JUNCTION WITH SHEPHERDS ROAD AND A POINT 64.5 METRES NORTH OF THAT JUNCTION.	O	Z6
WINNALL MANOR ROAD (SPINE)	EAST	BETWEEN A POINT 86.0 METRES NORTH OF ITS JUNCTION WITH SHEPHERDS ROAD AND A POINT 90.7 METRES NORTH OF THAT JUNCTION.	O	Z6
WINNALL MANOR ROAD (SPINE)	EAST	BETWEEN A POINT 111.5 METRES NORTH OF ITS JUNCTION WITH SHEPHERDS ROAD AND A POINT 114.5 METRES NORTH OF THAT JUNCTION.	O	Z6
WINNALL MANOR ROAD (SPINE)	EAST	BETWEEN A POINT 134.0 METRES NORTH OF ITS JUNCTION WITH SHEPHERDS ROAD AND A POINT 137.0 METRES NORTH OF THAT JUNCTION.	O	Z6
WINNALL MANOR ROAD (SPINE)	EAST	BETWEEN A POINT 16.5 METRES SOUTH OF ITS JUNCTION WITH WARREN ROAD AND A POINT 14.3 METRES NORTH OF THAT JUNCTION.	O	Z6
WINNALL MANOR ROAD (SPINE)	EAST	BETWEEN A POINT 39.3 METRES NORTH OF ITS JUNCTION WITH WARREN ROAD AND A POINT 45.0 METRES NORTH OF THAT JUNCTION.	O	Z6
WINNALL MANOR ROAD (SPINE)	EAST	BETWEEN A POINT 11.3 METRES SOUTH OF ITS JUNCTION WITH LONGFIELD ROAD AND A POINT 38.0 METRES SOUTH OF ITS JUNCTION WITH WINNALL VALLEY ROAD.	O	Z6
WINNALL MANOR ROAD (SPINE)	WEST	BETWEEN A POINT 38.0 METRES SOUTH OF ITS JUNCTION WITH WINNALL VALLEY ROAD AND A POINT 73.7 METRES NORTH OF ITS JUNCTION WITH IMBER ROAD.	O	Z6
WINNALL MANOR ROAD (SPINE)	WEST	BETWEEN A POINT 51.9 METRES NORTH OF ITS JUNCTION WITH IMBER ROAD AND A POINT 61.8 METRES NORTH OF THAT JUNCTION.	O	Z6
WINNALL MANOR ROAD (SPINE)	WEST	BETWEEN A POINT 12.6 METRES NORTH OF ITS JUNCTION WITH IMBER ROAD AND A POINT 40.7 METRES SOUTH OF THAT JUNCTION.	O	Z6
WINNALL MANOR ROAD (SPINE)	WEST	BETWEEN A POINT 8.5 METRES NORTH OF ITS JUNCTION WITH GARBETT ROAD AND A POINT 12.0 METRES SOUTH OF THAT JUNCTION.	O	Z6
WINNALL MANOR ROAD (SPINE)	WEST	BETWEEN A POINT 24.7 METRES NORTH-WEST OF ITS JUNCTION WITH SHEPHERDS ROAD AND A POINT 8.0 METRES SOUTH-WEST OF THAT JUNCTION.	O	Z6
WINNALL MANOR ROAD (SPINE)	WEST	BETWEEN A POINT 12.7 METRES NORTH OF ITS JUNCTION WITH FIRMSTONE ROAD AND A POINT 10.2 METRES SOUTH OF THAT JUNCTION.	O	Z6
WINNALL MANOR ROAD (SPINE)	WEST	BETWEEN A POINT 74.0 METRES NORTH OF ITS JUNCTION WITH ALRESFORD ROAD AND A POINT 56.4 METRES NORTH OF THAT JUNCTION.	O	Z6
WINNALL MANOR ROAD (SPUR – MAIN	NORTH	BETWEEN ITS JUNCTION WITH WINNALL MANOR ROAD (SPINE) AND A POINT 130.0 METRES EAST OF THAT JUNCTION.	O	Z6

SPUR)				
WINNALL MANOR ROAD (SPUR – MAIN SPUR)	SOUTH	BETWEEN ITS JUNCTION WITH WINNALL MANOR ROAD (SPINE) AND A POINT 10.0 METRES EAST OF THAT JUNCTION.	O	Z6
WINNALL MANOR ROAD (SPUR – MAIN SPUR)	SOUTH	BETWEEN A POINT 75.0 METRES EAST OF ITS JUNCTION WITH WINNALL MANOR ROAD (SPINE) AND A POINT 79.0 METRES EAST OF THAT JUNCTION.	O	Z6
WINNALL MANOR ROAD (SPUR – MAIN SPUR)	SOUTH	BETWEEN A POINT 118.5 METRES EAST OF ITS JUNCTION WITH WINNALL MANOR ROAD (SPINE) AND A POINT 130.0 METRES EAST OF THAT JUNCTION.	O	Z6
WINNALL MANOR ROAD (SPUR – SIDE SPUR)	EAST	BETWEEN ITS JUNCTION WITH WINNALL MANOR ROAD (SPUR-MAIN) AND A POINT 47.5 METRES NORTH OF THAT JUNCTION.	O	Z6
WINNALL MANOR ROAD (SPUR – SIDE SPUR)	EAST	BETWEEN A POINT 58.0 METRES NORTH OF ITS JUNCTION WITH WINNALL MANOR ROAD (SPUR-MAIN) AND A POINT 78.0 METRES NORTH OF THAT JUNCTION.	O	Z6
WINNALL MANOR ROAD (SPUR – SIDE SPUR)	WEST	BETWEEN ITS JUNCTION WITH WINNALL MANOR ROAD (SPUR-MAIN) AND A POINT 4.0 METRES NORTH OF THAT JUNCTION.	O	Z6
WINNALL MANOR ROAD (SPUR – SIDE SPUR)	WEST	BETWEEN A POINT 28.7 METRES NORTH OF ITS JUNCTION WITH WINNALL MANOR ROAD (SPUR-MAIN) AND A POINT 35.8 METRES NORTH OF THAT JUNCTION.	O	Z6

SCHEDULE V
No Waiting 8.00am to 6.00pm
Monday to Saturday

<u>Road Name</u>	<u>Side</u>	<u>Description</u>	<u>Area</u>	<u>Zone</u>
FIRMSTONE ROAD	WEST	BETWEEN A POINT 16.5 METRES SOUTH OF ITS JUNCTION WITH MOSS ROAD AND A POINT 48.0 METRES NORTH-WEST OF ITS JUNCTION WITH FURLEY CLOSE.	O	Z6
GARBETT ROAD	NORTH	BETWEEN A POINT 218.3 METRES WEST OF ITS JUNCTION WITH WINNALL MANOR ROAD AND A POINT 243.3 METRES WEST OF THAT JUNCTION.	O	Z6
GARBETT ROAD	SOUTH	BETWEEN A POINT 30.2 METRES WEST OF ITS JUNCTION WITH WINNALL MANOR ROAD AND A POINT 89.7 METRES WEST OF THAT JUNCTION.	O	Z6
IMBER ROAD	SOUTH	BETWEEN A POINT 103.4 METRES WEST OF ITS JUNCTION WITH WINNALL MANOR ROAD AND A POINT 115.0 METRES WEST OF THAT JUNCTION.	O	Z6
IMBER ROAD	SOUTH	BETWEEN A POINT 286.5 METRES WEST OF ITS JUNCTION WITH WINNALL MANOR ROAD AND A POINT 342.2 METRES WEST OF THAT JUNCTION.	O	Z6
LONGFIELD	EAST	BETWEEN A POINT 156.2 METRES SOUTH-	O	Z6

ROAD		EAST OF ITS JUNCTION WITH WINNALL MANOR ROAD AND A POINT 208.0 METRES NORTH-EAST OF ITS SOUTHERLY JUNCTION WITH SHEPHERDS ROAD.		
LONGFIELD ROAD	NORTH -EAST	BETWEEN A POINT 14.2 METRES EAST OF ITS JUNCTION WITH WINNALL MANOR ROAD AND A POINT 128.4 METRES EAST OF THAT JUNCTION.	O	Z6
LONGFIELD ROAD	WEST	BETWEEN A POINT 14.0 METRES SOUTH-EAST OF ITS SOUTHERLY JUNCTION WITH SHEPHERDS ROAD AND A POINT 7.0 METRES SOUTH OF ITS NORTHERLY JUNCTION WITH SHEPHERDS ROAD.	O	Z6
MOSS ROAD	NORTH	BETWEE A POINT 32.7 METRES WEST OF ITS JUNCTION WITH FIRMSTONE ROAD AND A POINT 61.3 METRES WEST OF THAT JUNCTION.	O	Z6
SHEPHERDS ROAD	NORTH	BETWEEN A POINT 8.0 METRES EAST OF ITS JUNCTION WITH WINNALL MANOR ROAD AND A POINT 77.5 METRES EAST OF THAT JUNCTION.	O	Z6
SHEPHERDS ROAD	SOUTH	BETWEEN A POINT 77.5 METRES EAST OF ITS JUNCTION WITH WINNALL MANOR ROAD AND A POINT 6.5 METRES WEST OF ISTS WESTERLY JUNCTION WITH LONGFIELD ROAD.	O	Z6
SHEPHERDS ROAD	SOUTH	BETWEEN A POINT 12.0 METRES EAST OF ITS WESTERLY JUNCTION WITH LONGFIELD ROAD AND A POINT 7.0 METRES WEST OF ITS EASTERLY JUNCTION WITH LONGFIELD ROAD.	O	Z6
WINNALL MANOR ROAD (SPINE)	EAST	BETWEEN A POINT 6.0 METRES NORTH OF ITS JUNCTION WITH ALRESFORD ROAD AND A POINT 56.4 METRES NORTH OF THAT JUNCTION.	O	Z6
WINNALL MANOR ROAD (SPINE)	EAST	BETWEEN A POINT 47.0 METRES NORTH OF ITS JUNCTION WITH TURNPIKE DOWN AND A POINT 81.0 METRES NORTH OF THAT JUNCTION.	O	Z6
WINNALL MANOR ROAD (SPINE)	WEST	BETWEEN A POINT 6.0 METRES NORTH OF ITS JUNCTION WITH ALRESFORD ROAD AND A POINT 31.0 METRES NORTH OF THAT JUNCTION.	O	Z6
WINNALL MANOR ROAD (SPINE)	WEST	BETWEEN A POINT 45.0 METRES NORTH OF ITS JUNCTION WITH ALRESFORD ROAD AND A POINT 56.4 METRES NORTH OF THAT JUNCTION.	O	Z6
WINNALL MANOR ROAD (SPINE)	WEST	BETWEEN A POINT 8.5 METRES NORTH-EAST OF ITS JUNCTION WITH GARBETT ROAD AND A POINT 14.0 METRES NORTH-EAST OF THAT JUNCTION.	O	Z6
WARREN ROAD	SOUTH	BETWEEN A POINT 10.0 METRES EAST OF ITS JUNCTION WITH WINNALL MANOR ROAD AND A POINT 36.5 METRES EAST OF THAT JUNCTION.	O	Z6
WARREN ROAD	SOUTH	BETWEEN A POINT 50.5 METRES EAST OF ITS JUNCTION WITH WINNALL MANOR ROAD AND A POINT 7.0 METRES WEST OF ITS JUNCTION WITH LONGFIELD ROAD.	O	Z6

SCHEDULE NEW

3 Hours Limited Waiting No Return Within 6 Hours
8am to 6pm Monday to Saturday

<u>Road Name</u>	<u>Side</u>	<u>Description</u>	<u>Area</u>	<u>Zone</u>
GARBETT ROAD	SOUTH	BETWEEN A POINT 104.5 METRES WEST OF ITS JUNCTION WITH WINNALL MANOR ROAD AND A POINT 144.7 METRES WEST OF THAT JUNCTION.	O	Z6