

Fairfield

surveyed level of ridge of Fairfield

approximate line of existing walnut tree

new stainless steel flue to woodburner

lead/zinc drip approx 75mm depth

stainless steel flue to existing chimney

rendered finish to walls; self colour to be agreed


proprietary roof verge by supplier of roof tiles

balcony balustrade

timber ventilator

existing garage

Mead Cottage

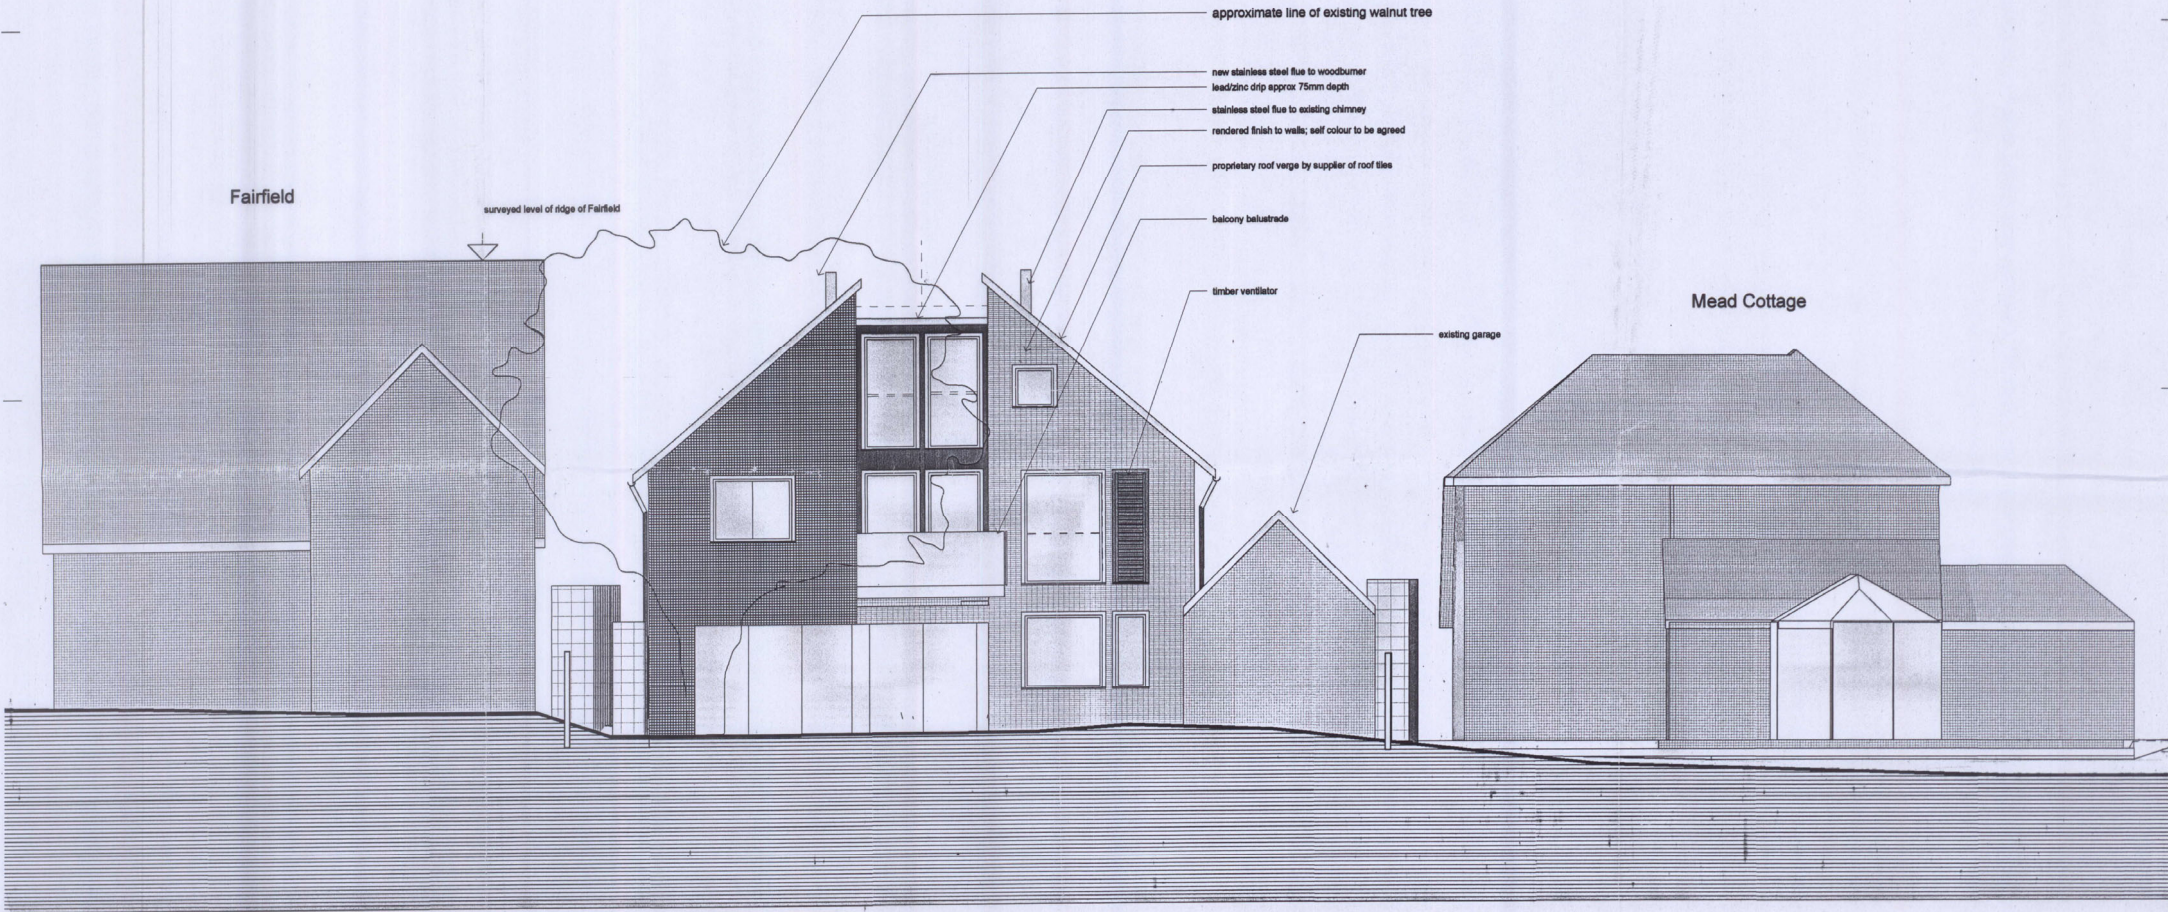

1 North
1:50 1 metre scale

