


© The copyright of this drawing remains with Pro Vision and may not be reproduced in any form without prior written consent. Only scale from this drawing for the purposes of determining a planning application. Do not scale from this drawing for construction purposes. Any discrepancies between this and any other consultant's drawings should be reported to the Architect immediately. The contractor must check all dimensions before commencing work on site and all discrepancies reported to the Architect. No deviation from this drawing will be permitted without the prior consent of the Architect.

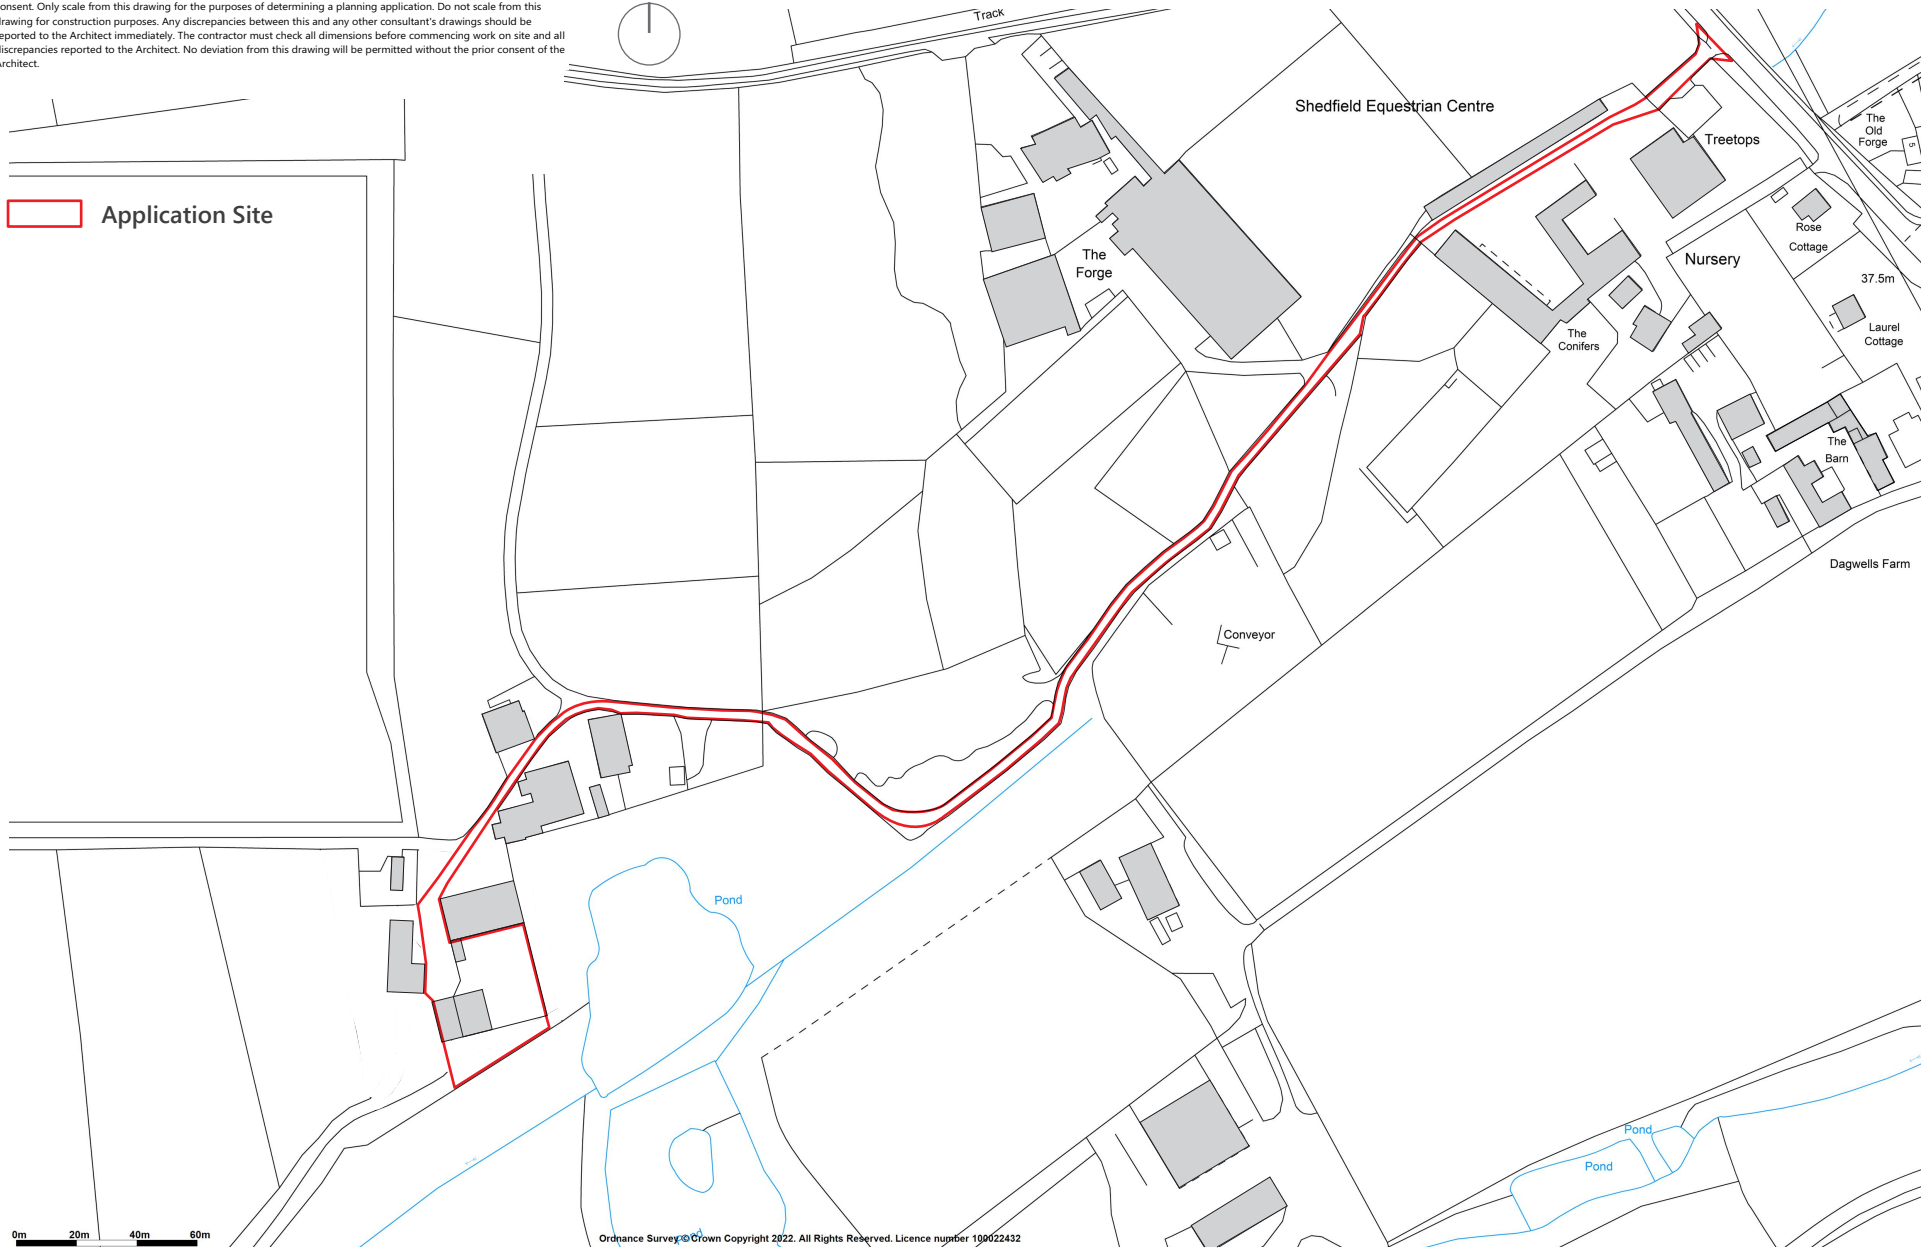

Application Site



REV:	DATE:	AMENDMENTS:	DRAWN:	CHECKED:
#	02/08/22	First Issue	RO	CF

CLIENT:
Hampshire Waste Disposal

PROJECT:
Avery B
Shedfield Equestrian Centre

DRAWING:
Site Location Plan

DATE:
August 2022

SCALE: 1/2500
SIZE: A4
JOB NO: 51255
DWG NO: P0-01
REV: #



www.pro-vision.co.uk