



BUSINESS AND PLANNING ACT 2020

APPLICATION FOR A PAVEMENT LICENCE

Winchester City Council has received an application from **Sourdough South Ltd** for a Pavement Licence under the Business and Planning Act 2020.

The application proposes to place furniture outside **9 - 9A Great Minster Street, Winchester, Hampshire, SO23 9HA**

Days/Times: 10:00:00 and 23:00:00 Monday to Sunday inclusive

Type of Furniture: Red/white aluminium chairs, wooden or aluminium tables, five small parasols, one A-board, one menu stand and barrier screens with posts.

Use of Furniture: For consumption and service of food and drink.

Any person who wishes to submit representations in connection with this application should send their representations in writing to licensing@winchester.gov.uk, to arrive no later than **29/01/2025**. Representations will be taken into consideration in the determination of the application.

Attached: Application form and site plan.

The applicant has also provided the following documents, which are available upon request: Right to Occupy, Public Liability Insurance



Winchester

City Council

Report# 22248481	
Catalogue : Payments	Form : Pavement Licence
Customer : Jackson Warriner	Email : licensing@laceyssolicitors.co.uk
Mobile : 01202377880	Submitted on : 23-DEC-2024 10:27
Location :	
Status : Payment Received GW	Priority :
Urgency :	Owner : Licensing
Submitted from :	


Information

Page : Introduction and Applicant Details	
Region : Introduction	
Question	Answer
Region : Applicant Details	
Question	Answer
Title	Mr
First Name	Brendan
Last Name	Herbert
Business Name (if applying as a business)	
Home or business address	Laceys Solicitors LLP, 9 Poole Road
Postcode	BH2 5QR
Telephone number	
Email address	
Region : Details of Premises	
Question	Answer
Name of Premises	Three Joes
Premises address	Three Joes, 9 - 9A Great Minster Street, Winchester, Hampshire
Postcode	SO23 9HA
Type of premises	Bar and Restaurant
Do you intend to place furniture on any street / area which is not directly in front of your premises?	No
Do you have a Premises Licence?	Yes

If yes, please provide the Premises Licence reference number	22/00914/LAVDPS
Nature of interest in the business	Solicitor for the premises licence holder
Name of freeholder	Peter and Susan Hornsby
Address of freeholder	
Post code	
Page : Premises and Details	
Region : Request Details	
Question	Answer
Days requested (e.g. Monday to Sunday)	Monday to Sunday
Times Requested (e.g. 11:00 to 18:00 each day)	10:00 to 23:00 each day
Describe the details below	Red/white aluminium chairs, wooden or aluminium tables, five small parasols, one A-board, one menu stand and barrier screens with posts
Please describe the purpose for which the furniture will be used	Consumption and service of food/drink
Name of company providing public liability insurance cover	NFU Mutal
Region : Document Uploader	
Question	Answer
Region : Declaration	
Question	Answer
I have read and agree to the above declaration	I agree
Page : Payment Selection	
Region : Payment Selection	
Question	Answer
Payment Selection	
Page : Make Payment	
Region : Make Payment	
Question	Answer


Make Payment


Transaction summary
Status : CONFIRM - (Payment received)
Amount : £100.00
Receipt number : 44563
Authorisation code : 089812

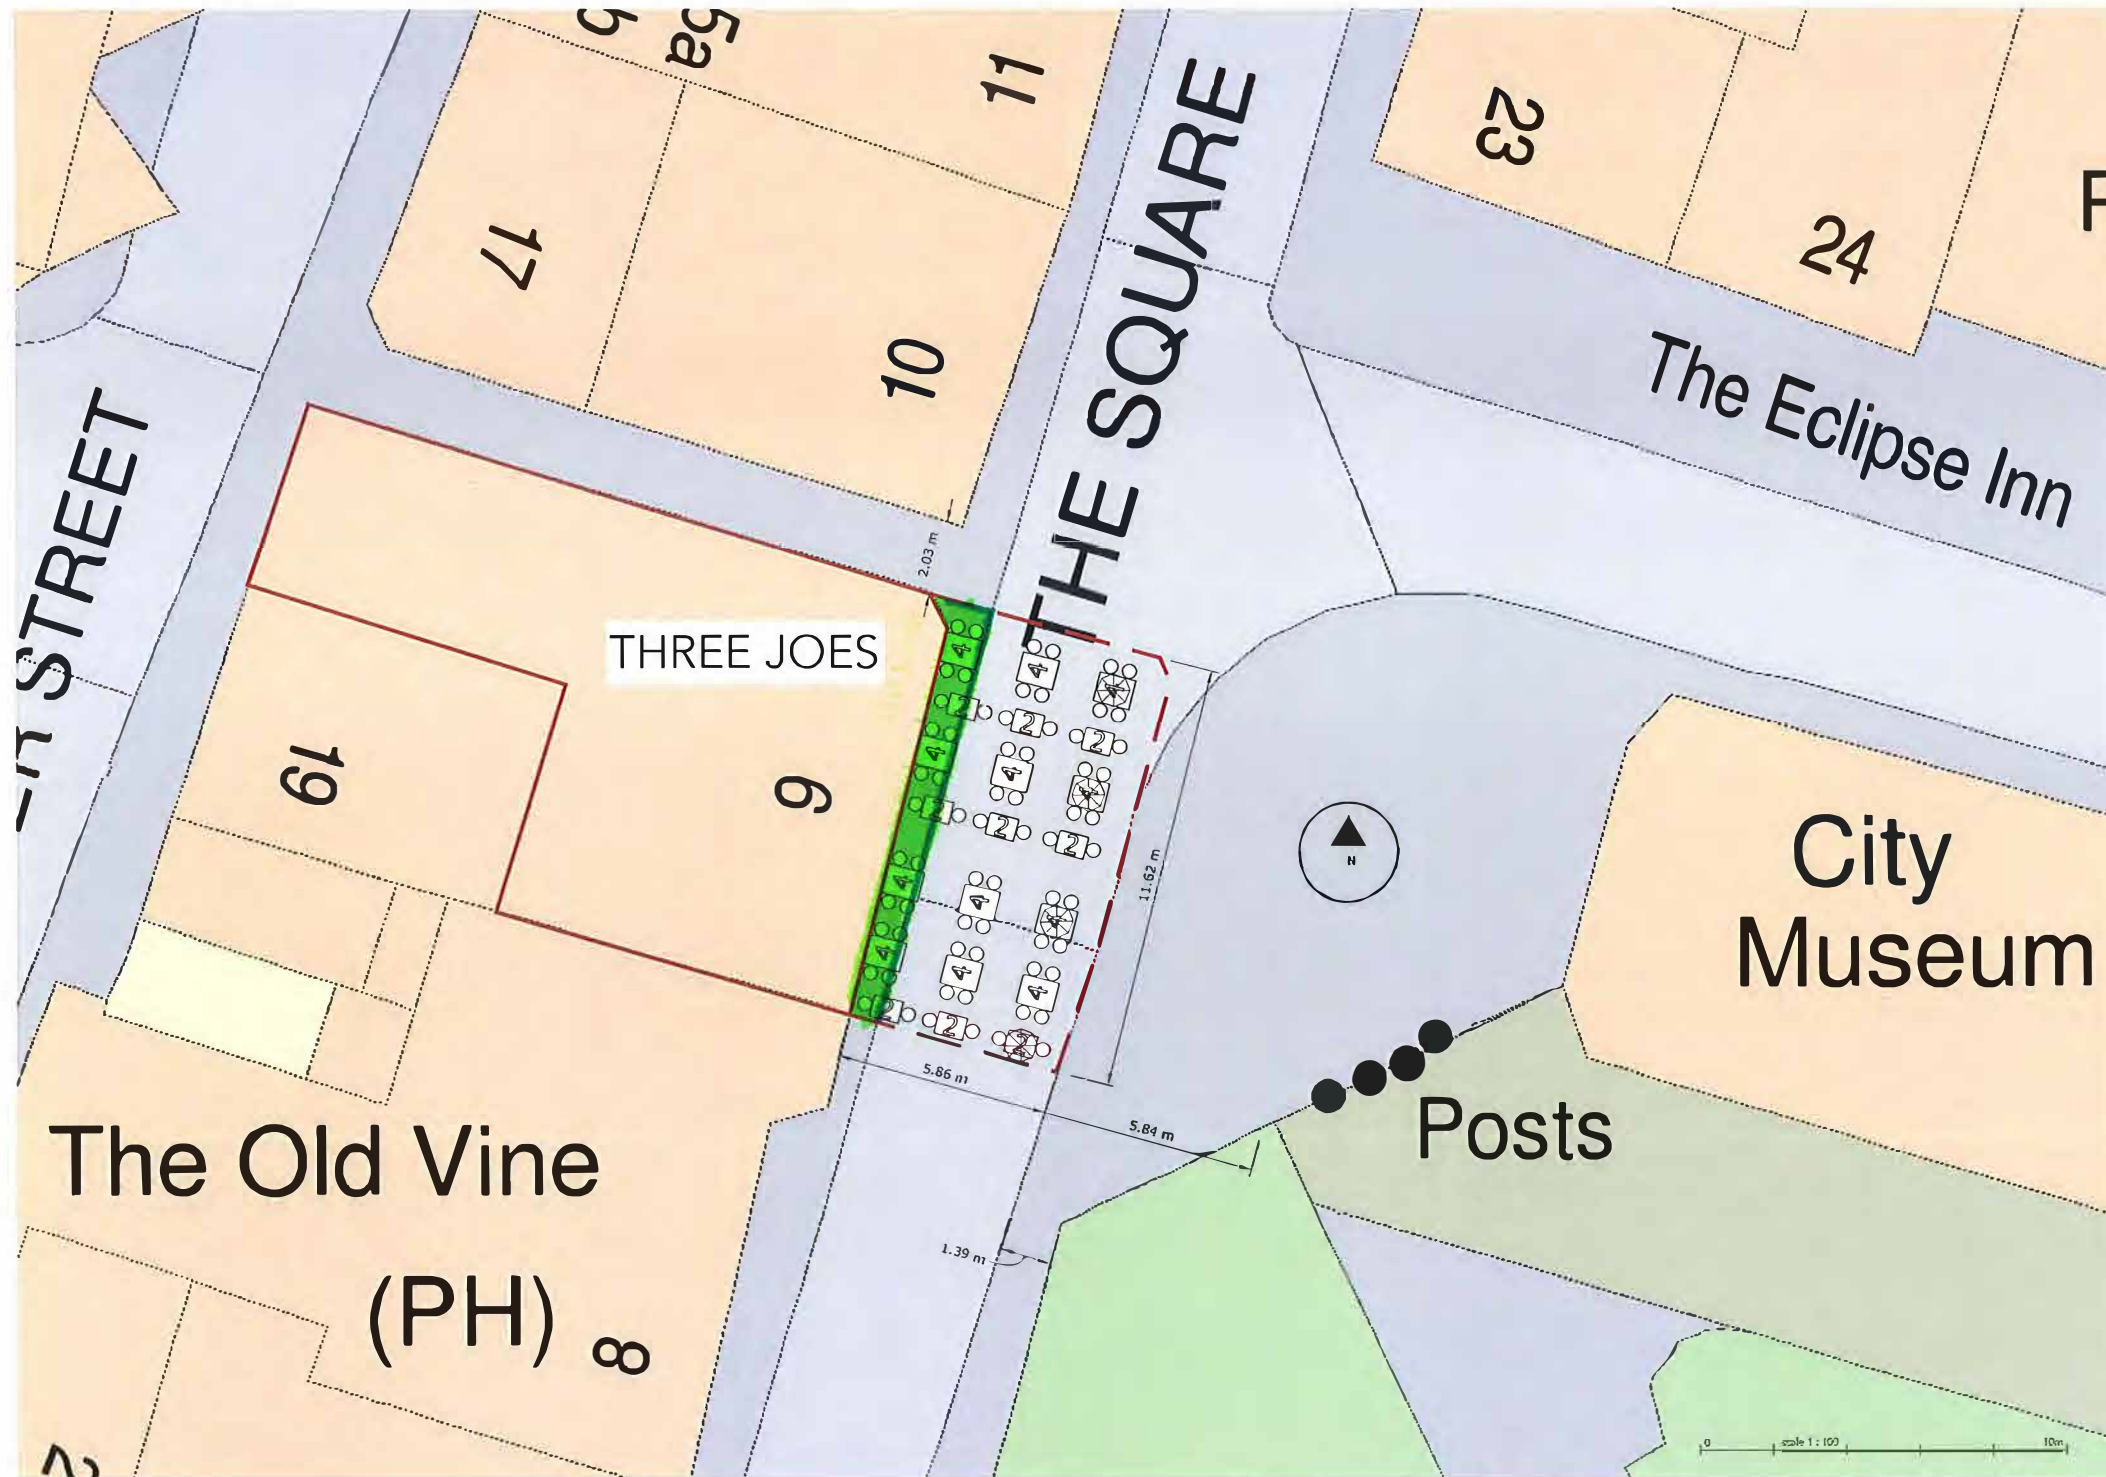


PROPOSED SEATING PLAN 1 : 100 @ A1

* Further notes:


 The red dotted line indicates full extent of external seating area to be used at times when the carriageway is closed to vehicular traffic.

 The area coloured green within the red dotted line is the full extent of the external seating area to be used at all other times (i.e. when the carriageway is open).

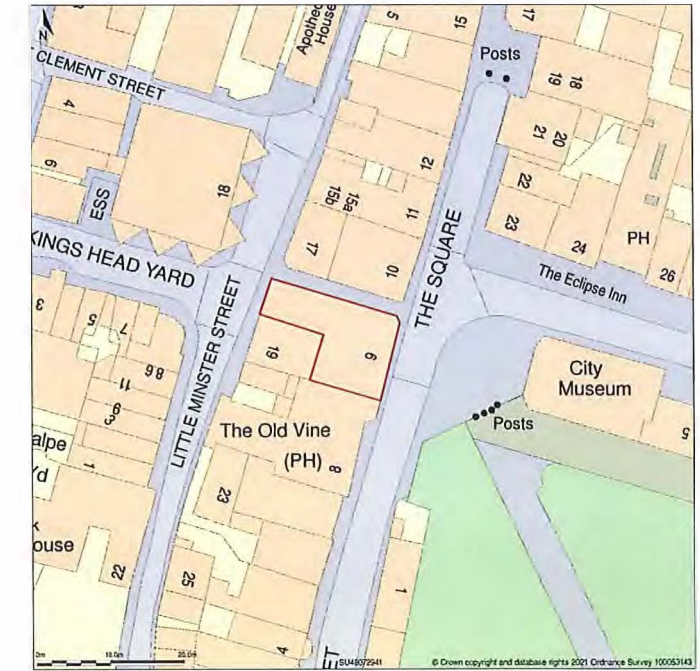

SITE PLAN 1 : 500 @ A1

- NOTES:
- Red dotted line denotes roped-off external dining area*(see below)
 - Total 21 no. tables, allowing for $\geq 1\text{m}$ gaps between tables.
 - Total 66 chairs
 - 900mm diameter freestanding umbrellas, placed as appropriate.
 - All Dining and Access areas to follow current Government Guidelines on social distancing

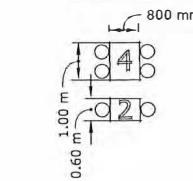

Tables, chairs and umbrellas example

<small>All dimensions to be confirmed on site. All plans to be checked in accordance with current Building Regulations. All drawings are subject to change without notice and may be revised, altered or replaced without notice.</small>	
project:	Three Joes, 9 & 9a Great Minster Street, Winchester, SO23 9HA
drawing:	1 : Proposed External Seating Plan
	March 2021
	SE Architecture 07814 605519 www.se-architecture.co.uk